


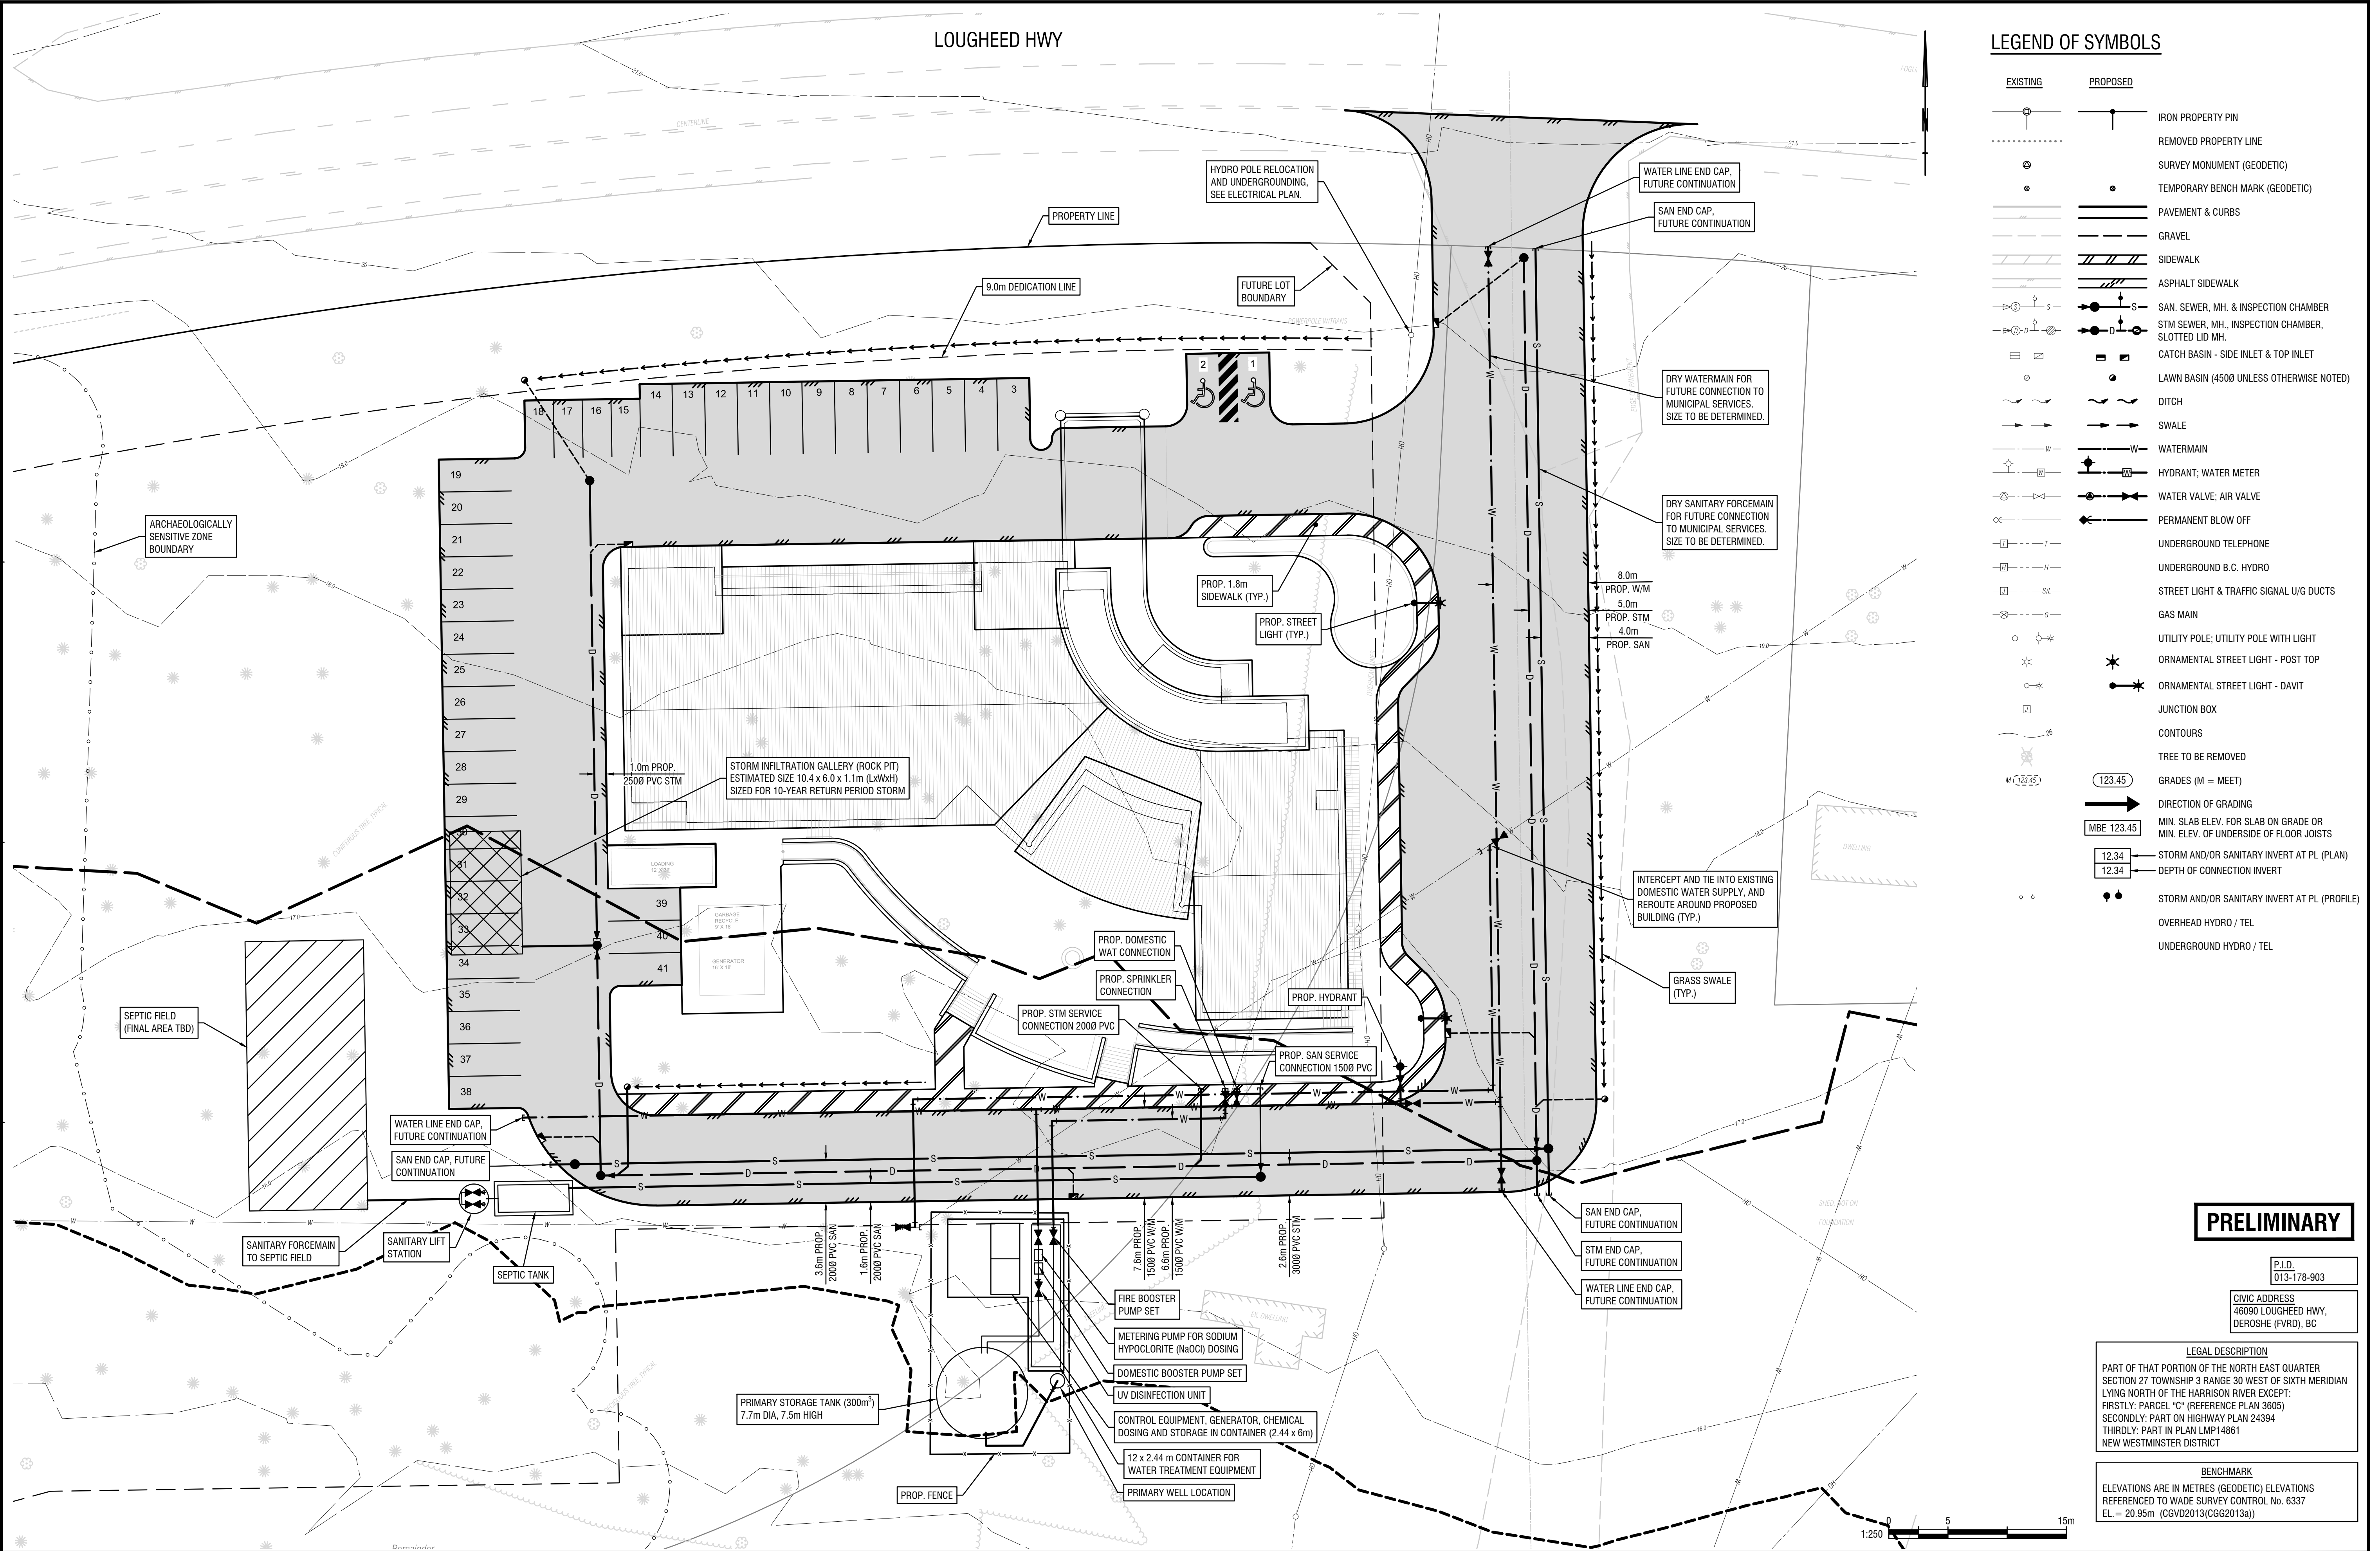


REV.		DATE	ISSUED FOR DISCUSSION PURPOSES	DR.	APP.	CLIENT  Sts'ailles First Nation c/o MNP Suite 2200, MNP Tower, 1021 West Hastings Street Vancouver, BC V6E 0C3s	DRAWING TITLE PRELIMINARY KEY PLAN	 WSP CANADA INC. #100 - 20339 96th AVENUE LANGLEY, B.C. V1M 0E4 CANADA TEL. 604-525-4651 www.wsp.com	TITLE PRELIMINARY KEY PLAN		PROJECT NO.	
A	05.31.22	ISSUED FOR DISCUSSION PURPOSES		V.M.	M.R.				SCALE 1:250	DATE MAY 2022	DRAWING NO.	
B	09.08.22	SITE PLAN UPDATED		V.M.	M.R.				FB. PG.		SHEET NO.	
C	12.22.22	SITE PLAN UPDATED		V.M.	A.H.				DRAWN V.M.	CHECKED B.R.	1 OF 2	
D	04.01.23	ISSUED FOR DP		V.M.	A.H.				DESIGN M.R.		JOB NO.	
E	12.01.23	ISSUED FOR DP REVISION 1		V.M.	A.H.	PROJECT 46090 LOUGHEED HIGHWAY, DEROCHE					221-01362-00	

V:\2022\21-01362-00\2021-01362-00_Rev001.dwg

THIS DRAWING REMAINS THE PROPERTY OF WSP CANADA INC. AND ITS REPRODUCTION OR USE WITHOUT WRITTEN PERMISSION IS PROHIBITED.

DESTROY PRINTS OF THIS DRAWING BEARING PREVIOUS LETTERS

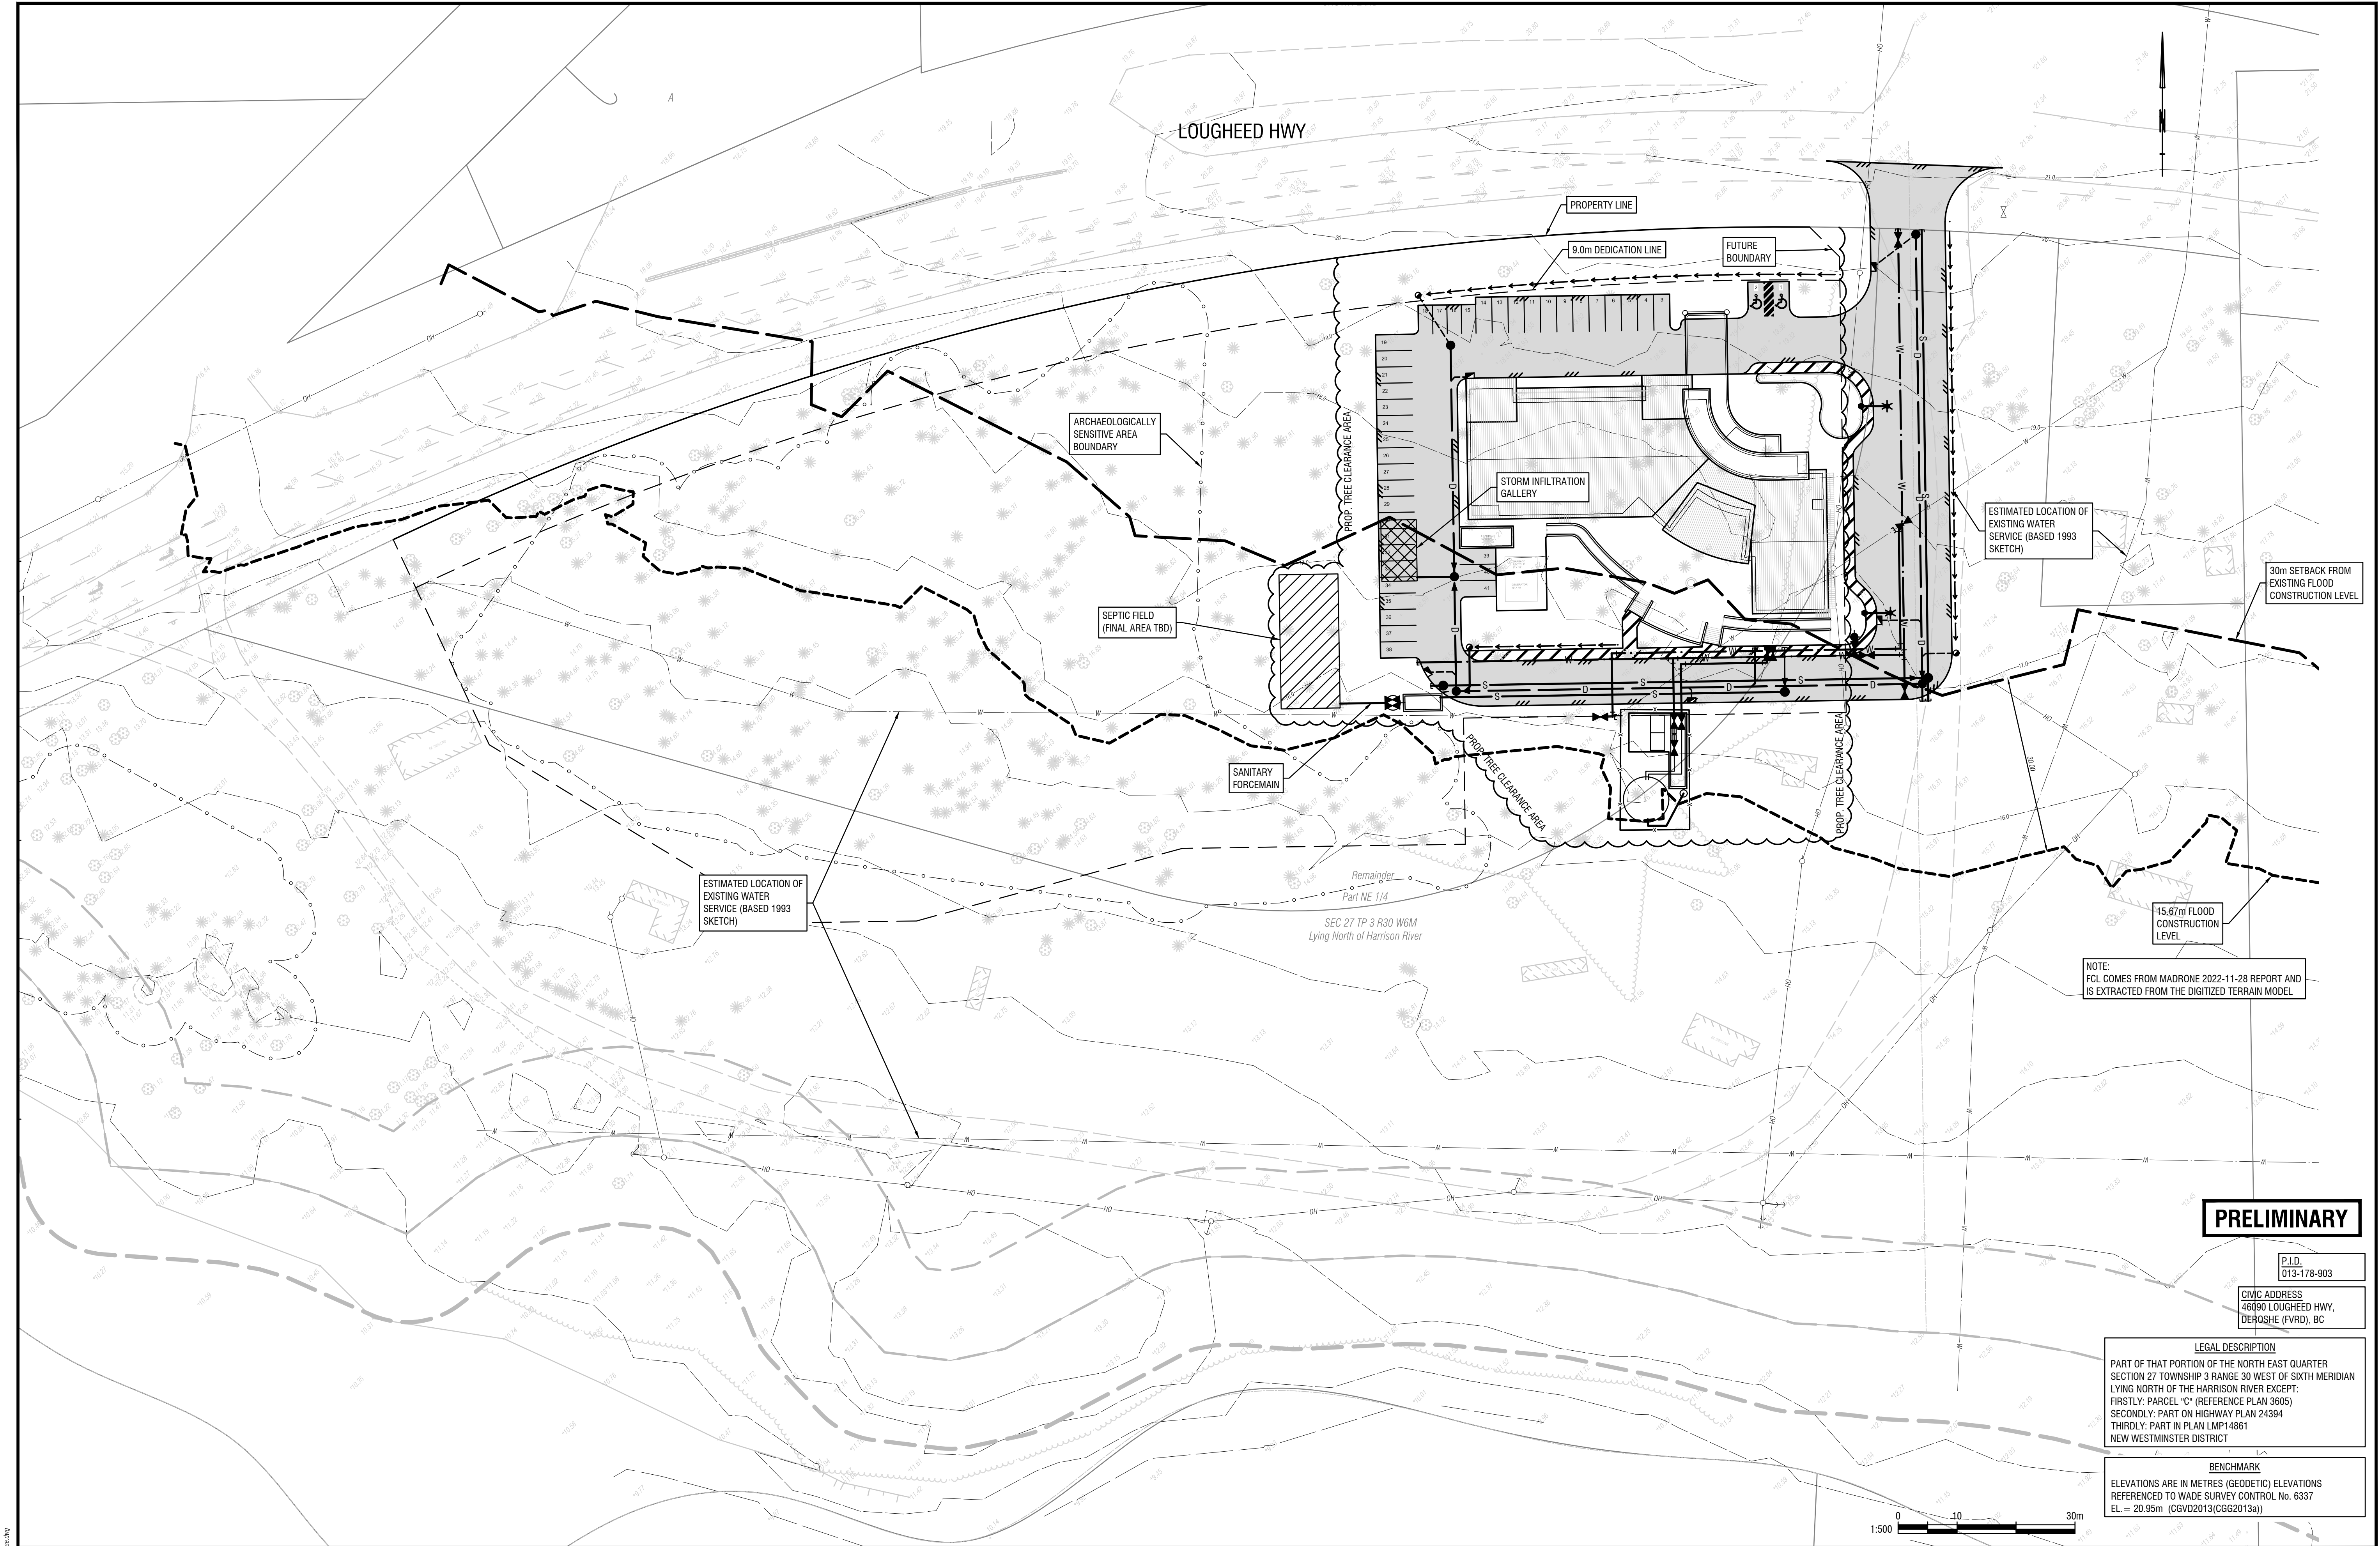

PRELIMINARY

P.I.D.
013-178-903

CIVIC ADDRESS
46090 LOUGHEED HWY,
DEROSHE (FVRD), BC

LEGAL DESCRIPTION
PART OF THAT PORTION OF THE NORTH EAST QUARTER
SECTION 27 TOWNSHIP 3 RANGE 30 WEST OF SIXTH MERIDIAN
LYING NORTH OF THE HARRISON RIVER EXCEPT:
FIRSTLY: PARCEL "C" (REFERENCE PLAN 3605)
SECONDLY: PART ON HIGHWAY PLAN 24394
THIRDLY: PART IN PLAN LMP14861
NEW WESTMINSTER DISTRICT

BENCHMARK
ELEVATIONS ARE IN METRES (GEODETIC) ELEVATIONS
REFERENCED TO WADE SURVEY CONTROL No. 6337
EL. = 20.95m (CGVD2013/CGG2013a))

REV.	DATE	ISSUED FOR DISCUSSION PURPOSES	DR.	APP.	CLIENT
A	05.31.22	ISSUED FOR DISCUSSION PURPOSES	V.M.	M.R.	
B	09.08.22	SITE PLAN UPDATED	V.M.	M.R.	
C	12.22.22	SITE PLAN UPDATED	V.M.	A.H.	
D	04.01.23	ISSUED FOR DP	V.M.	A.H.	
E	12.01.23	ISSUED FOR DP REVISION 1	V.M.	A.H.	

Sts'ailles First Nation c/o MNP
Suite 2200, MNP Tower, 1021 West Hastings Street
Vancouver, BC
V6E 0C3s

PROJECT
46090 LOUGHEED HIGHWAY, DEROCHÉ

DRAWING TITLE
OVERALL SITE PLAN



WSP CANADA INC.
#100 - 20339 96th AVENUE
LANGLEY, B.C.
V1M 0E4 CANADA
TEL. 604-525-4651
www.wsp.com

TITLE OVERALL SITE PLAN			
SCALE 1:500	DATE MAY 2022		
	FB. PG.		
DRAWN V.M.	CHECKED B.R.		
DESIGN M.R.			

PROJECT NO.	
DRAWING NO.	
SHEET NO.	2 OF 2
JOB NO.	221-01362-00

V:\2022\21-01362-00\2021-01362-00_Overall.dwg

THIS DRAWING REMAINS THE PROPERTY OF WSP CANADA INC. AND ITS REPRODUCTION OR USE WITHOUT WRITTEN PERMISSION IS PROHIBITED.

DESTROY PRINTS OF THIS DRAWING BEARING PREVIOUS LETTERS