




Date	Description
2025-02-11	ISSUED FOR BP
2024-11-12	ISSUED FOR BLDG REVIEW
2024-06-03	ISSUED FOR DP VARIANCE

20962 SAKWI CREEK RD, HEMLOCK VALLEY BC RENEWAL CONSTRUCTION INC

et title

2024-05-03	sheet number
As indicated	A-1.3
SS	
SP	

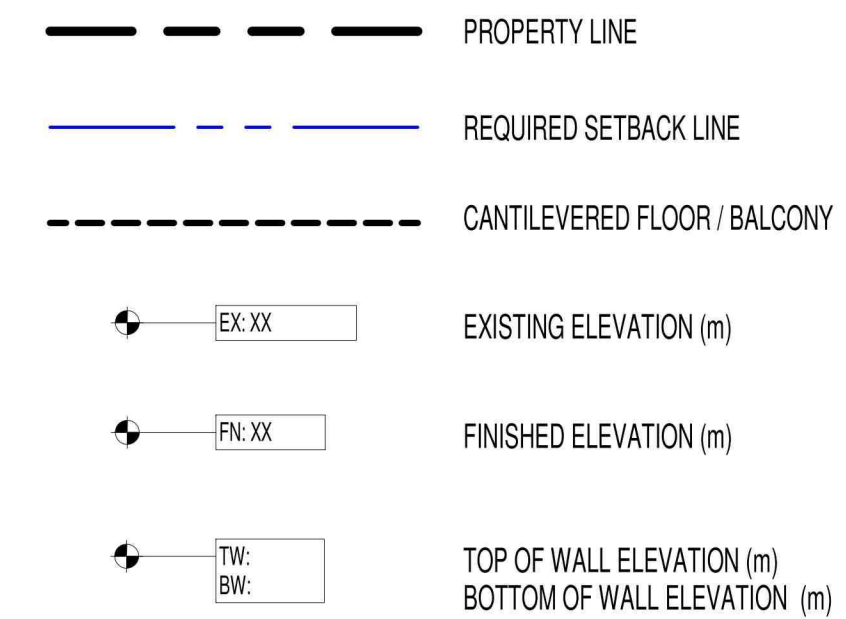

1 SITE PLAN FOR VARIANCE
A-1.3 1/8" = 1'-0"