
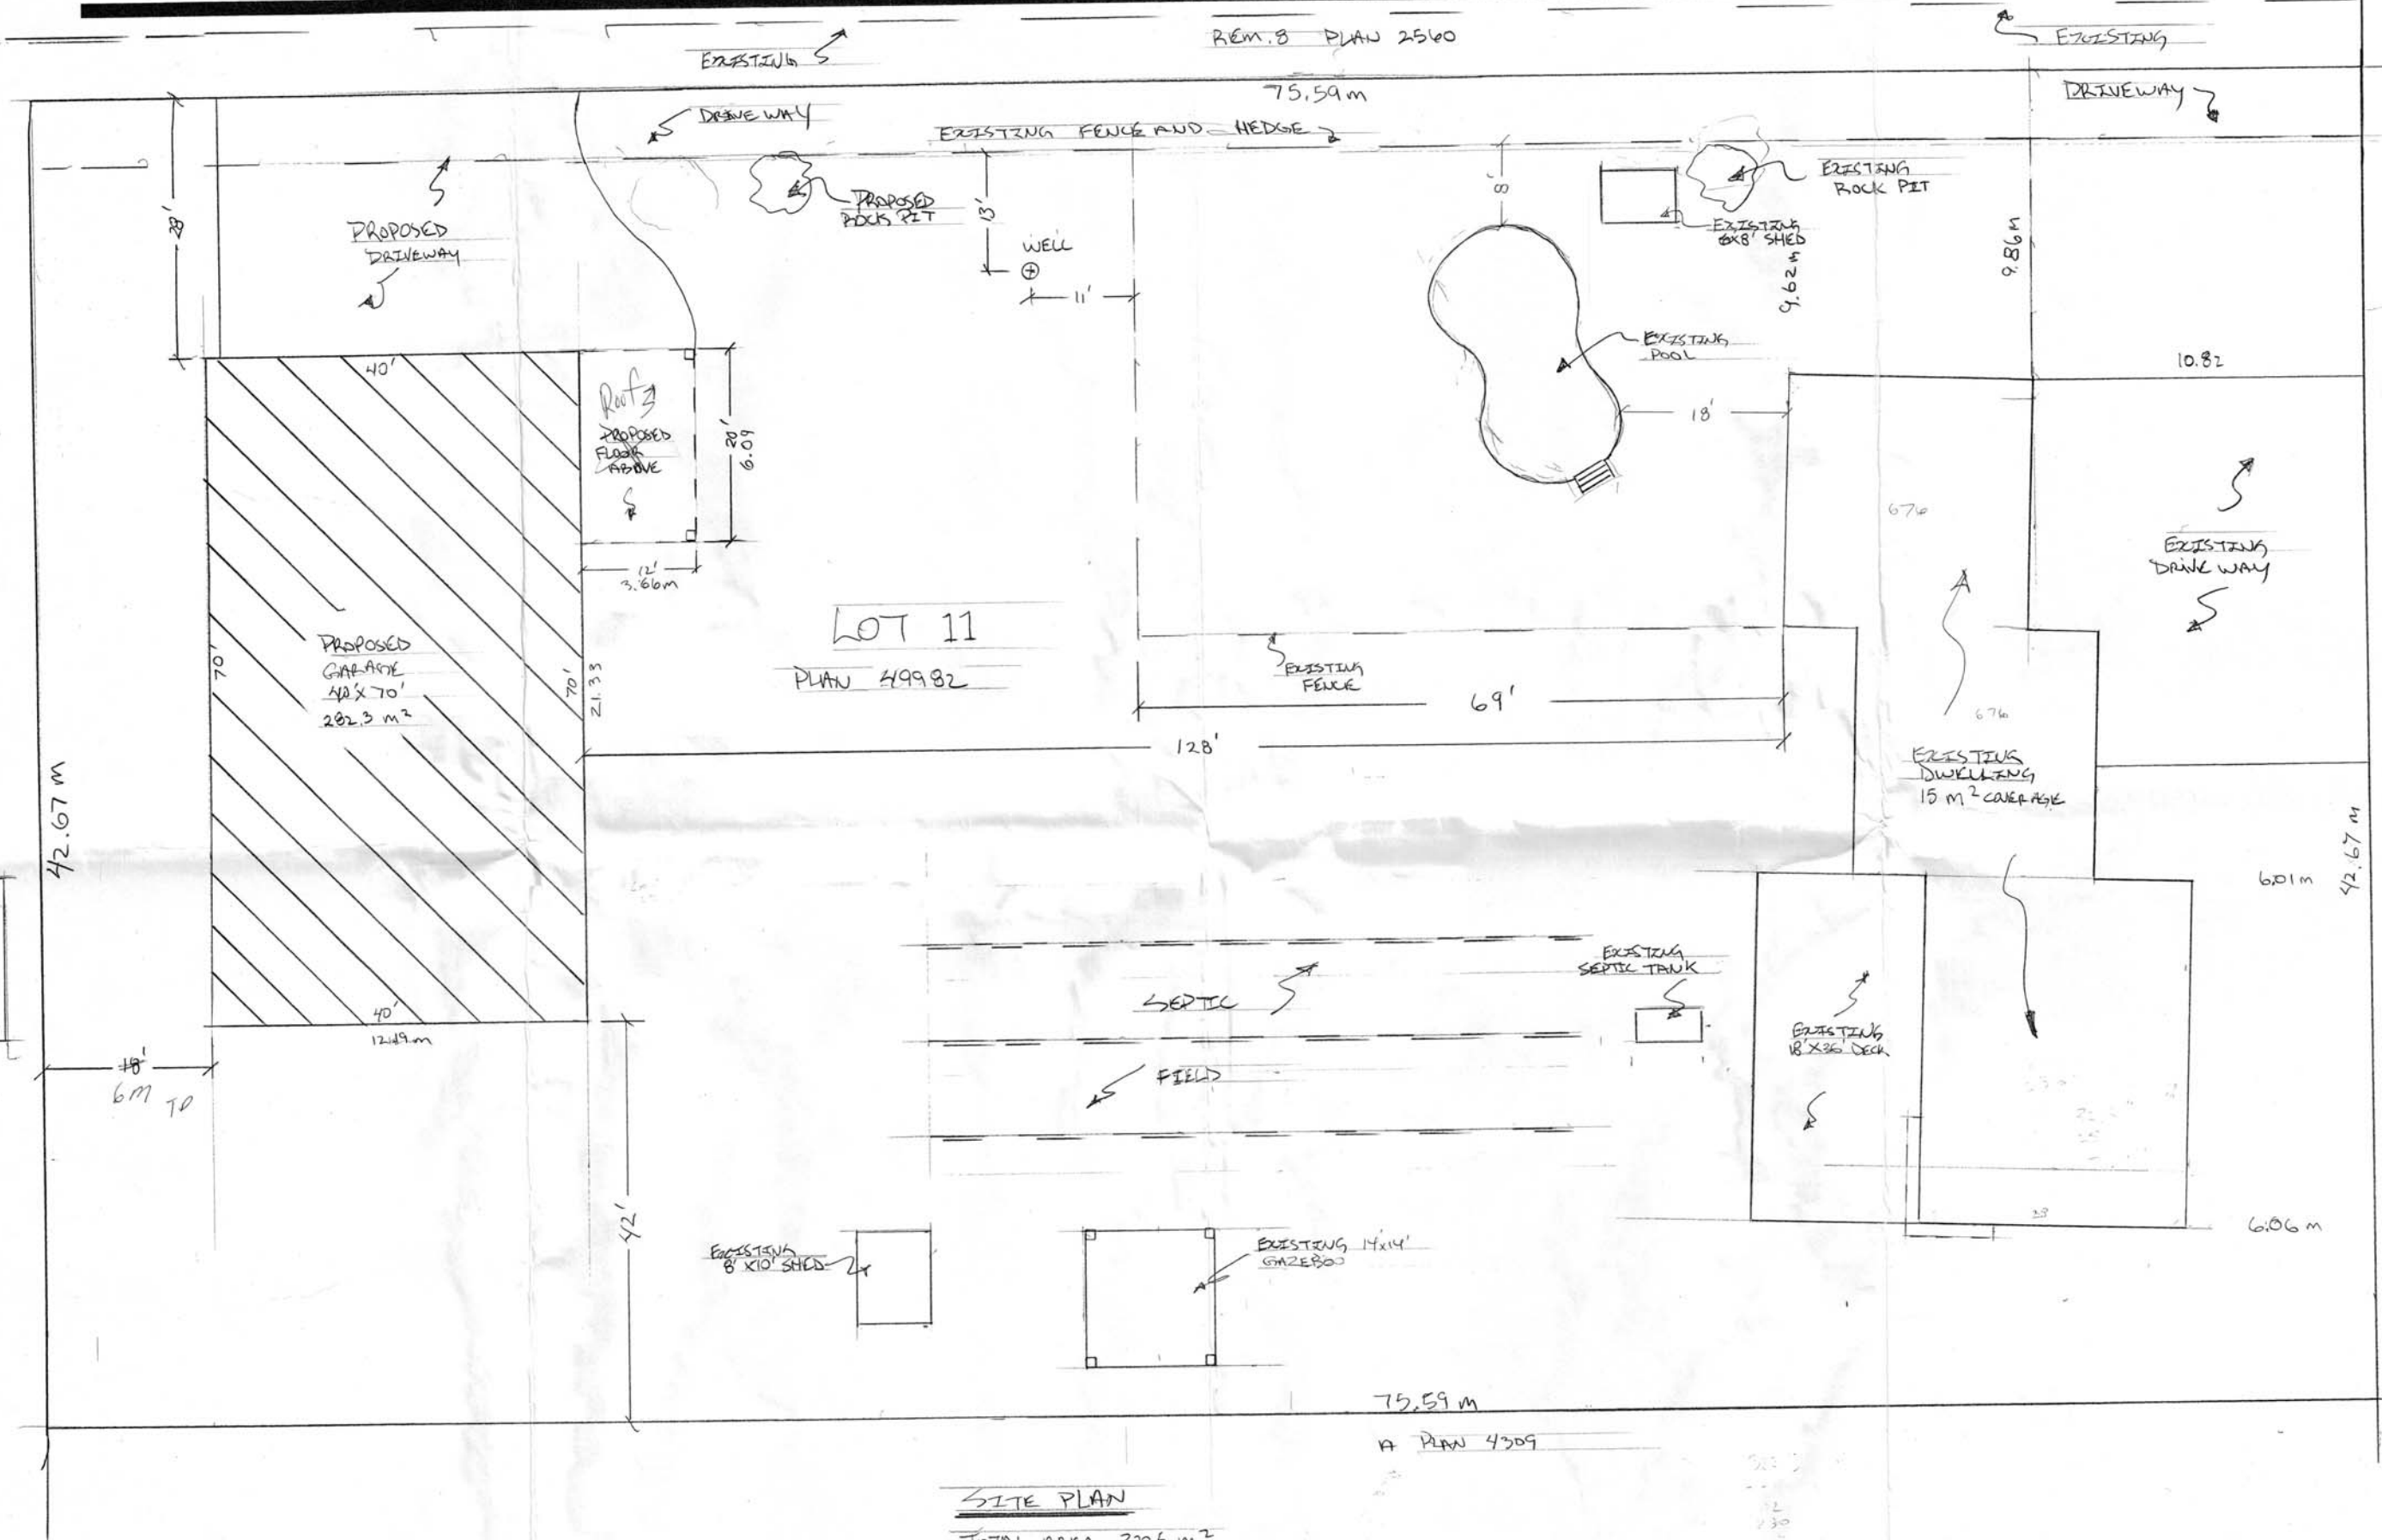


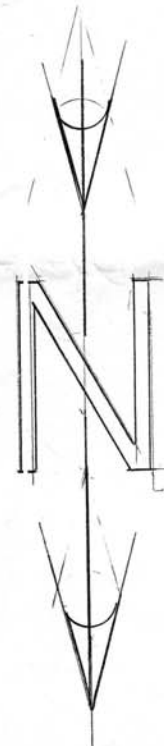

SITE PLAN

TOTAL AREA 3225 m²
PROPOSED COVERAGE 10%

PROPOSED GARAGE	SCALE 1/8" = 1'	CIVIL ADDRESS 8650 DEROCHE LANDING RD. MISSION BC	LEGAL LOT 11 SECT 70 TOWNSHIP 23 N.W. 1/4 PLAN 49982	Tuscan Homes Inc. GERRY POOLE 12240 270 ST MAPLE RIDGE BC	OWNER Tom Dufur	ADDRESS 8650 DEROCHE LANDING MISSION BC
--------------------	--------------------	---	---	--	--------------------	---