


DEC. 11 / 2018

AQUADEL CROSSING II - PLAN A1

TOTAL: 1600 SQ. FT. (2300 SQ. FT. INC. FINISHED BASEMENT)

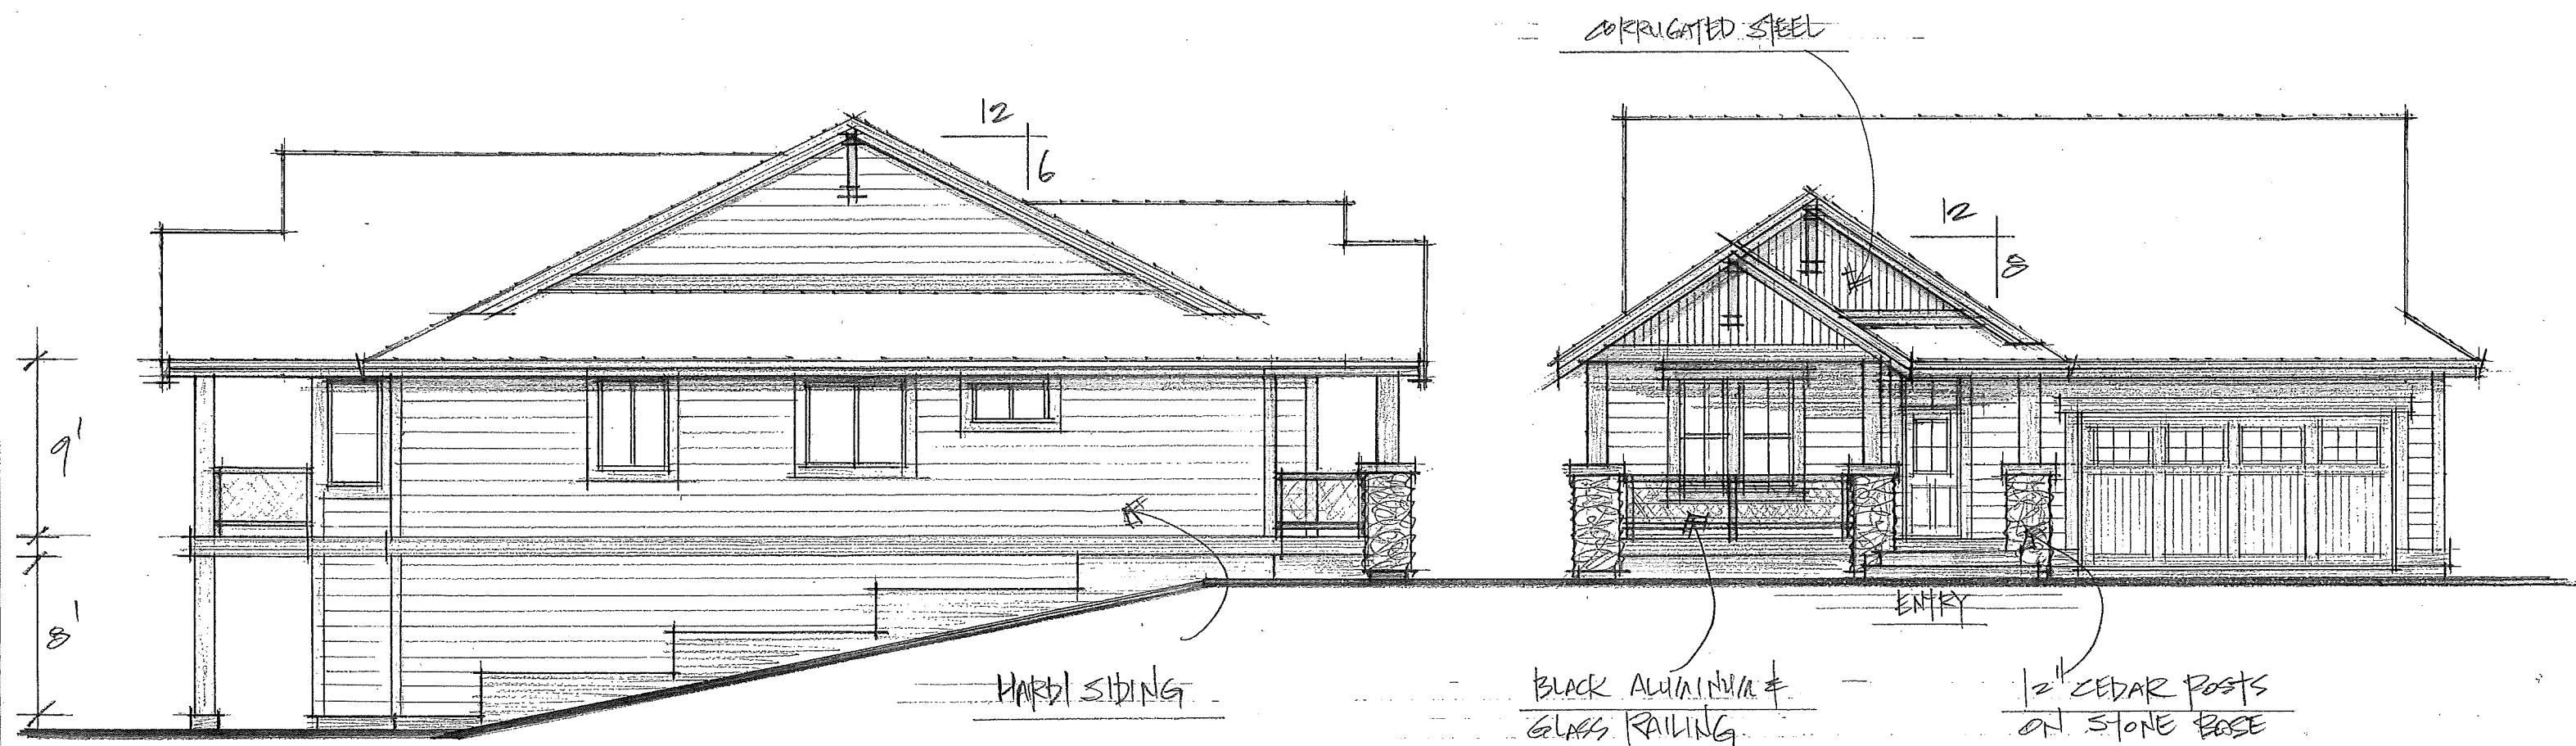


*NOTE: GRADE AT REAR
TO BE DETERMINED LOT BY LOT.

LEFT ELEVATION

FRONT ELEVATION


AQUADEL CROSSING II - PLAN A2

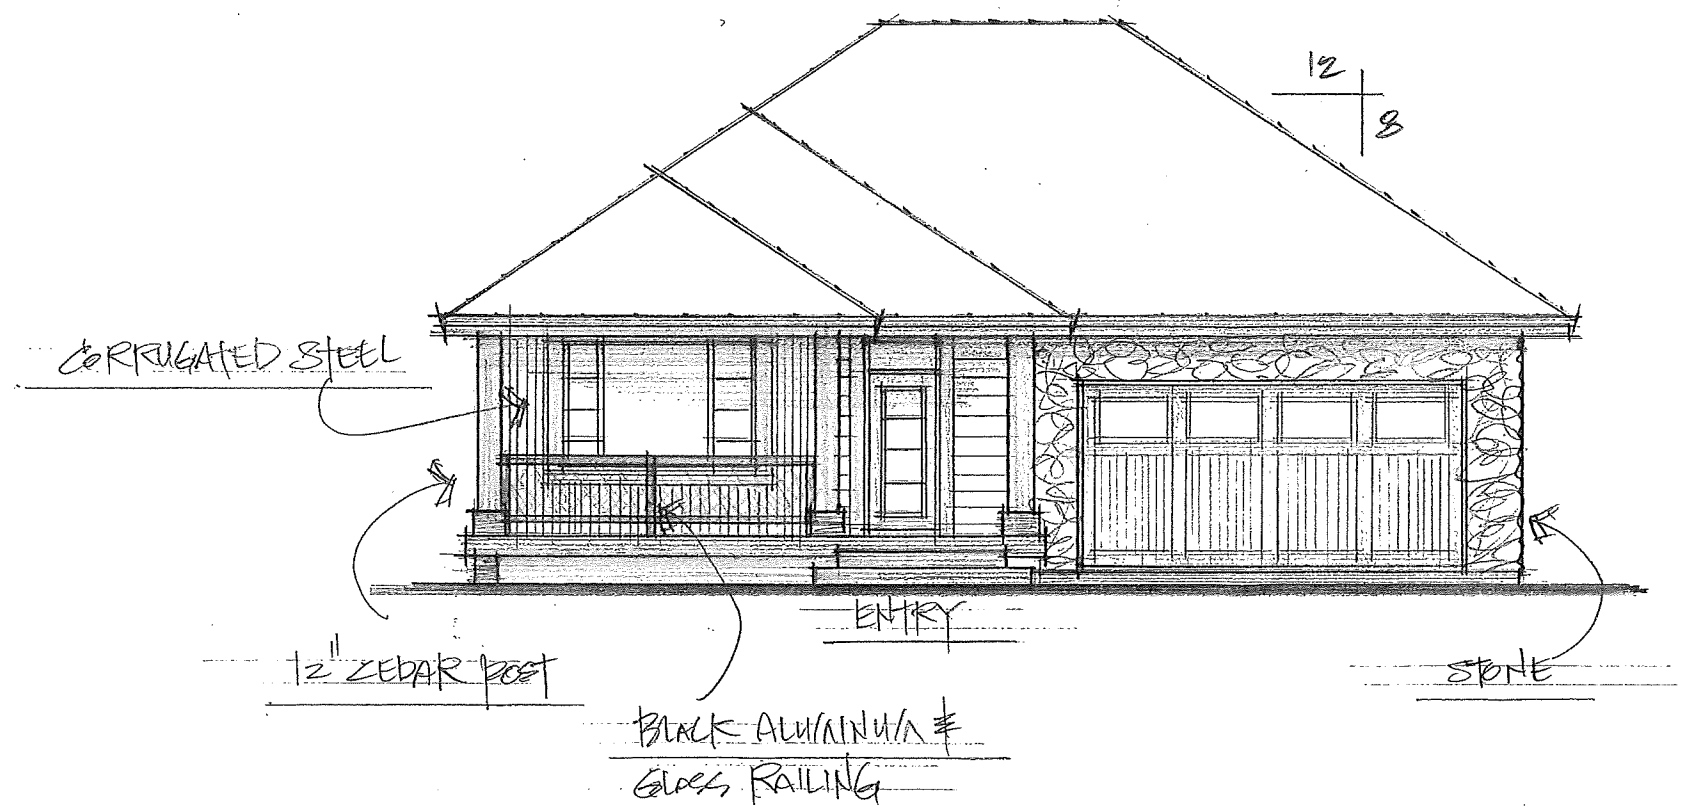


FRONT ELEVATION

PLAN A - ALTERNATE KITCHENS

option #1

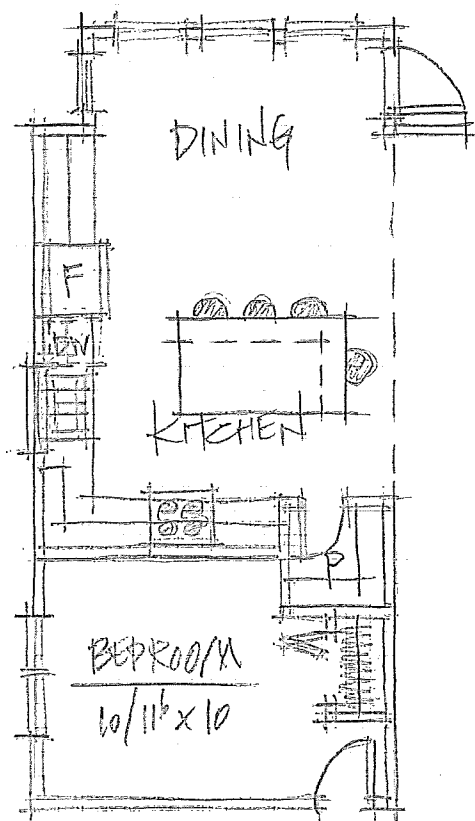


option #2

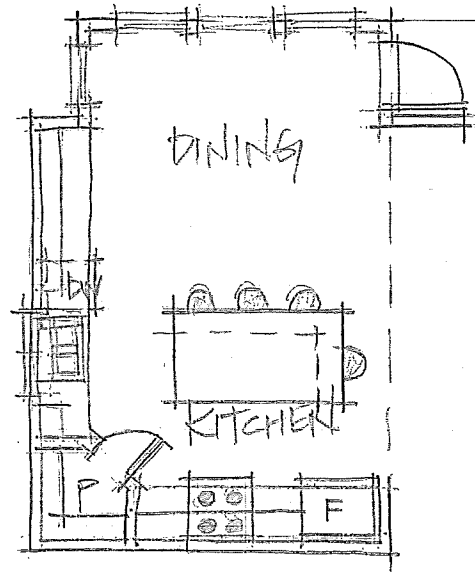

43.5' x 51' / 61'


AQUABEL CROSSING II - PLAN A

TOTAL: 2800 SQ. FT. (INC. FINISHED BASEMENT)

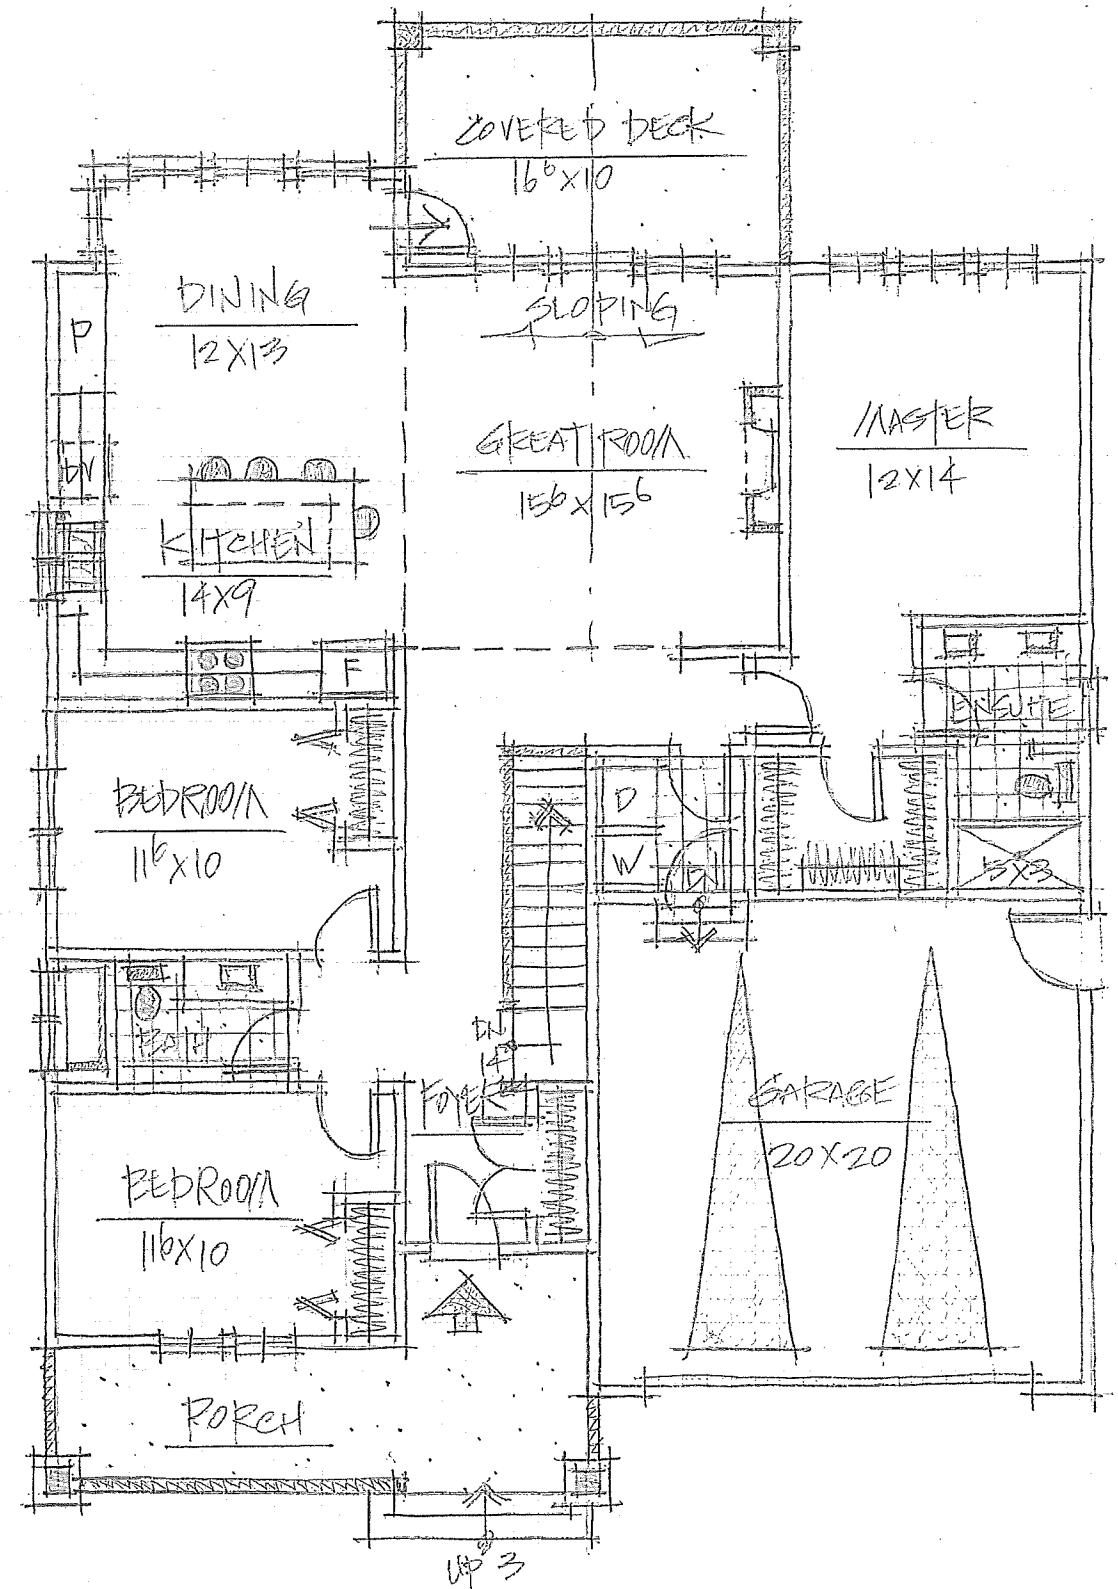

MAIN FLOOR - 1600 SQ. FT.

PLAN A - BASEMENT

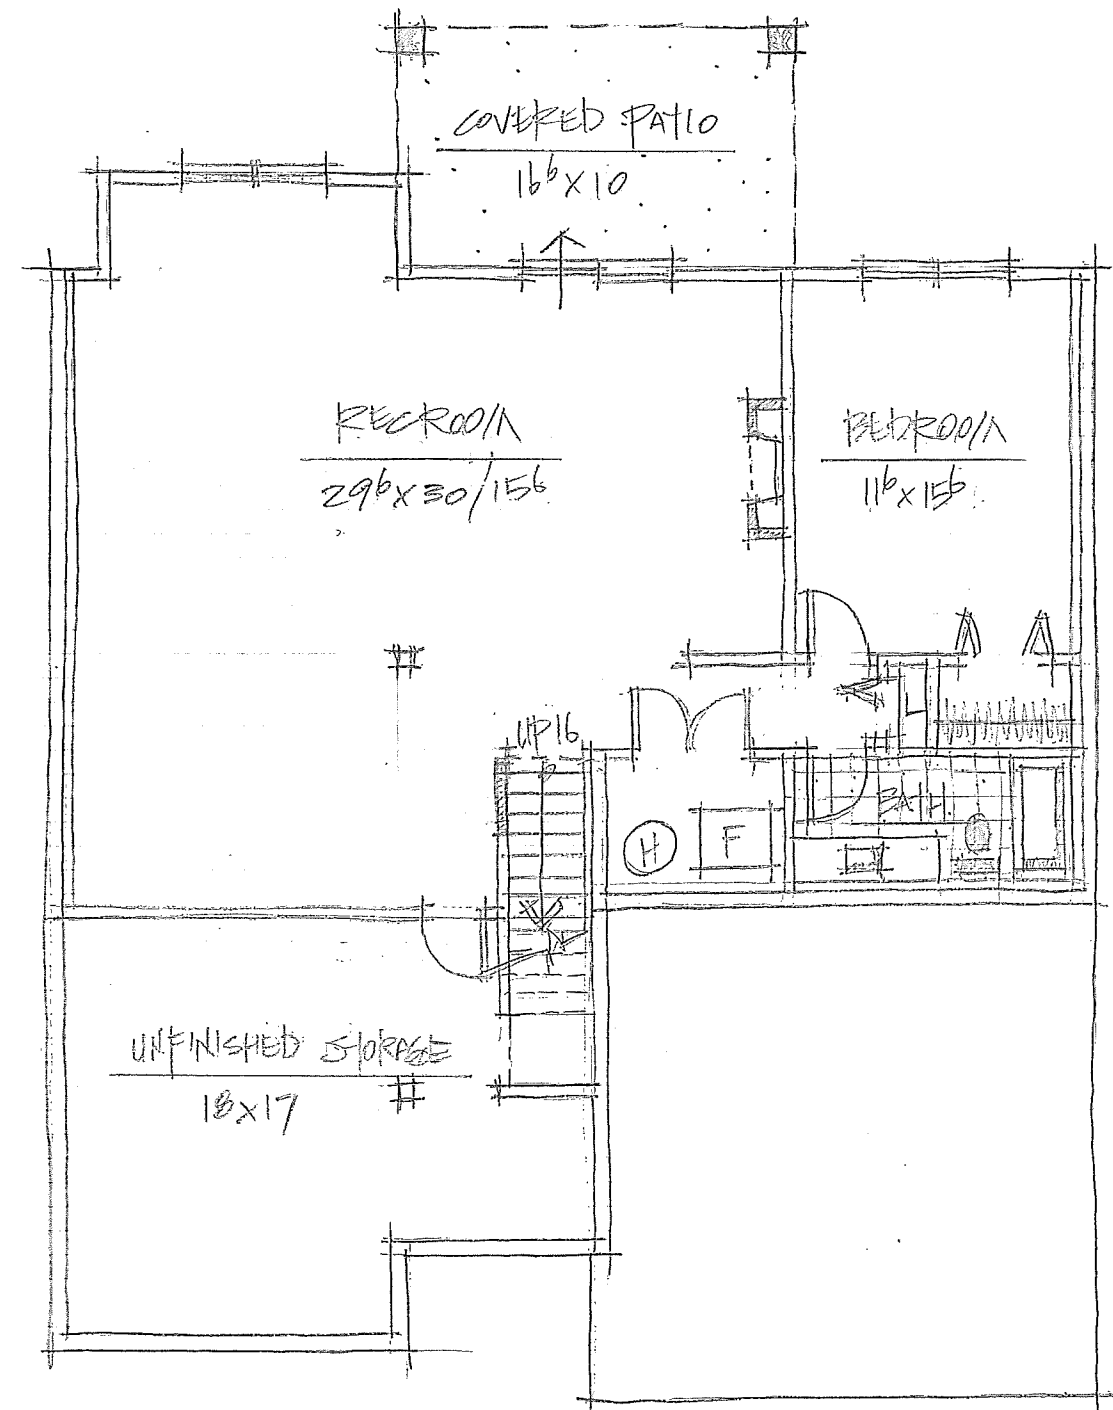

FINISHED BASEMENT - 1200 SQ. FT.


UNFINISHED BASEMENT - 400 SQ. FT.

TOTAL: 1600 SQ. FT.


DEC. 11 / 2013

AQUADEL CROSSING III - PLAN B1


TOTAL: 2200 SQ. FT. (3335 SQ. FT. INC. FINISHED BASEMENT)

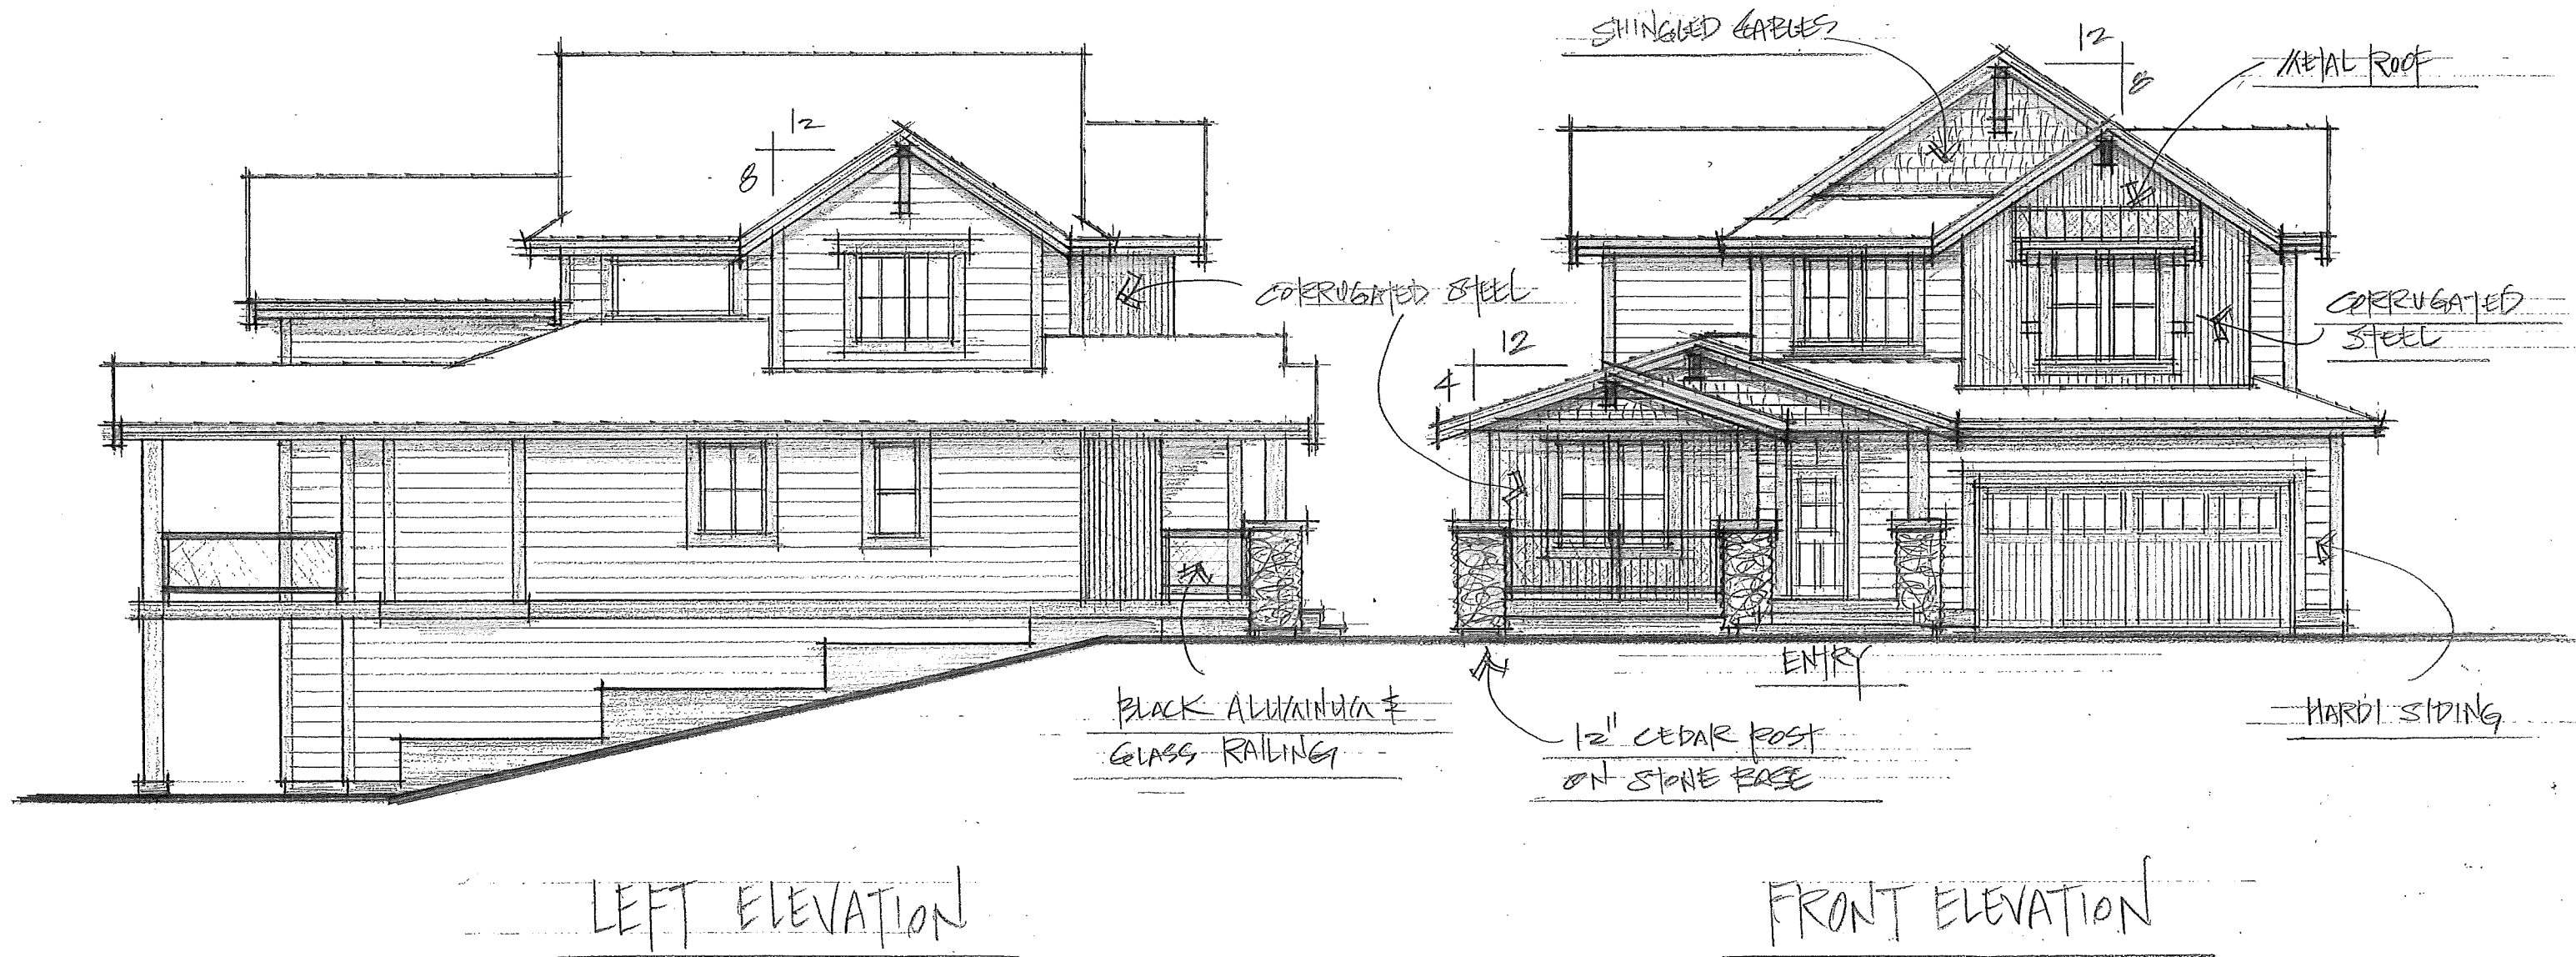

AQUADEL III - PLAN B2

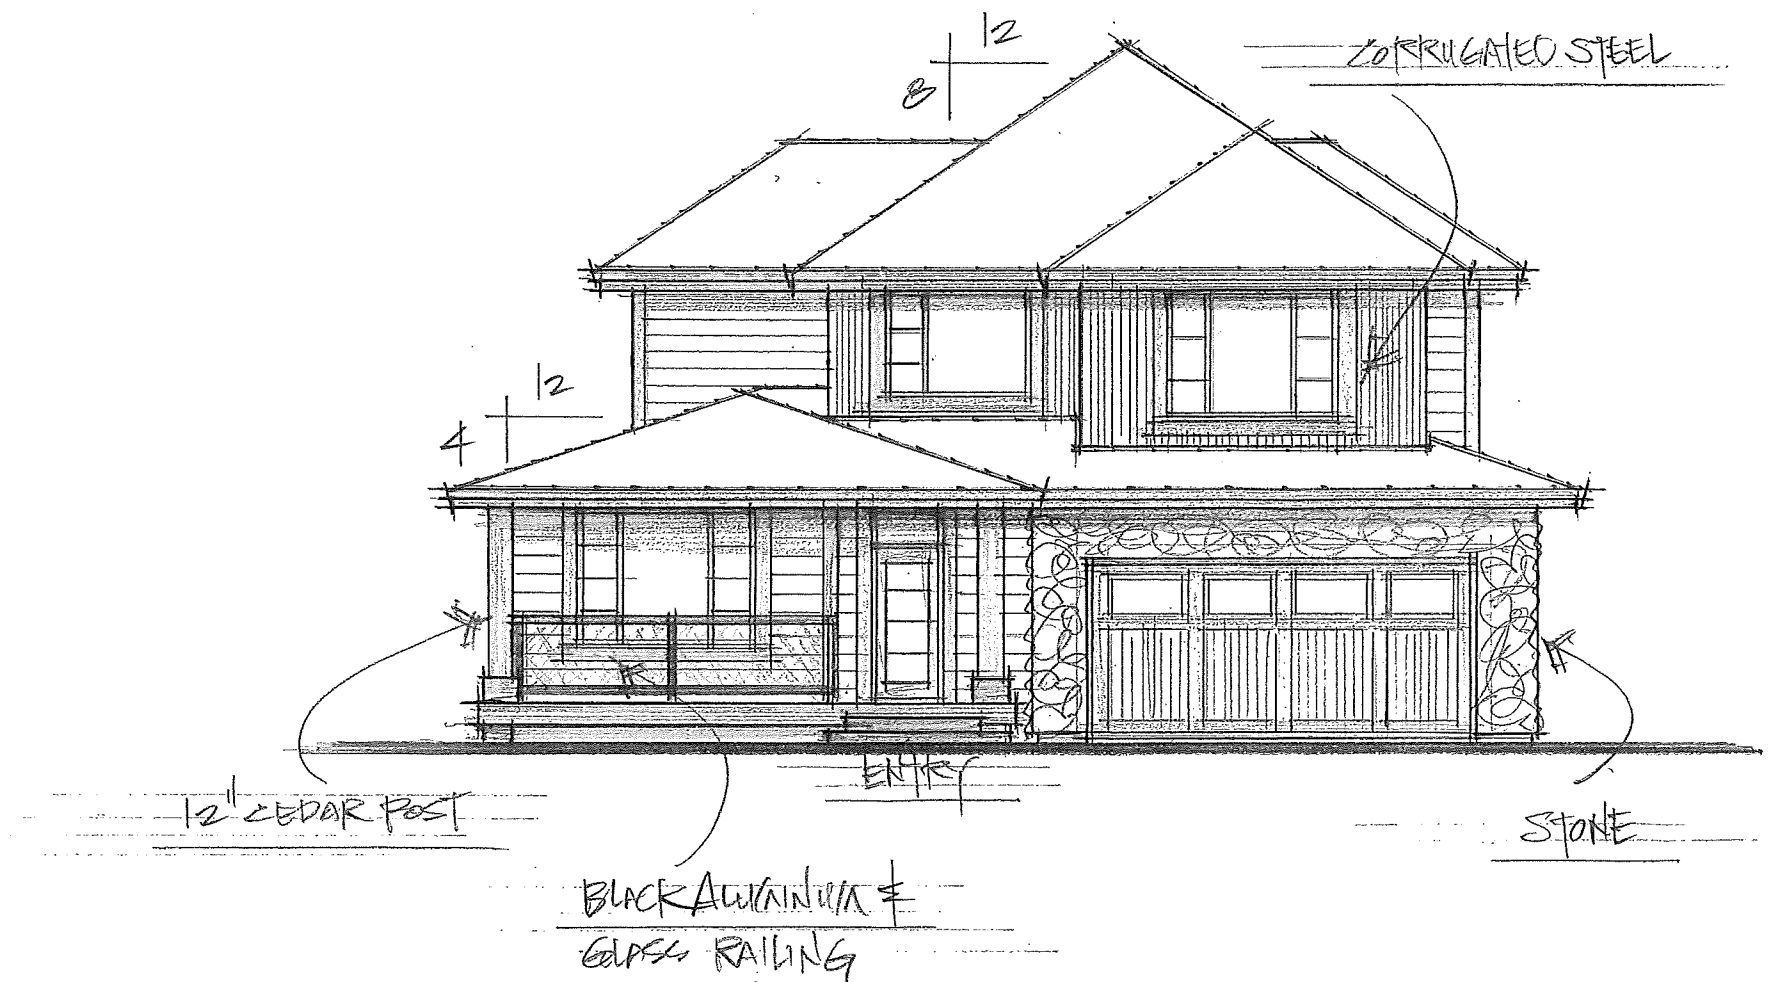

FRONT ELEVATION

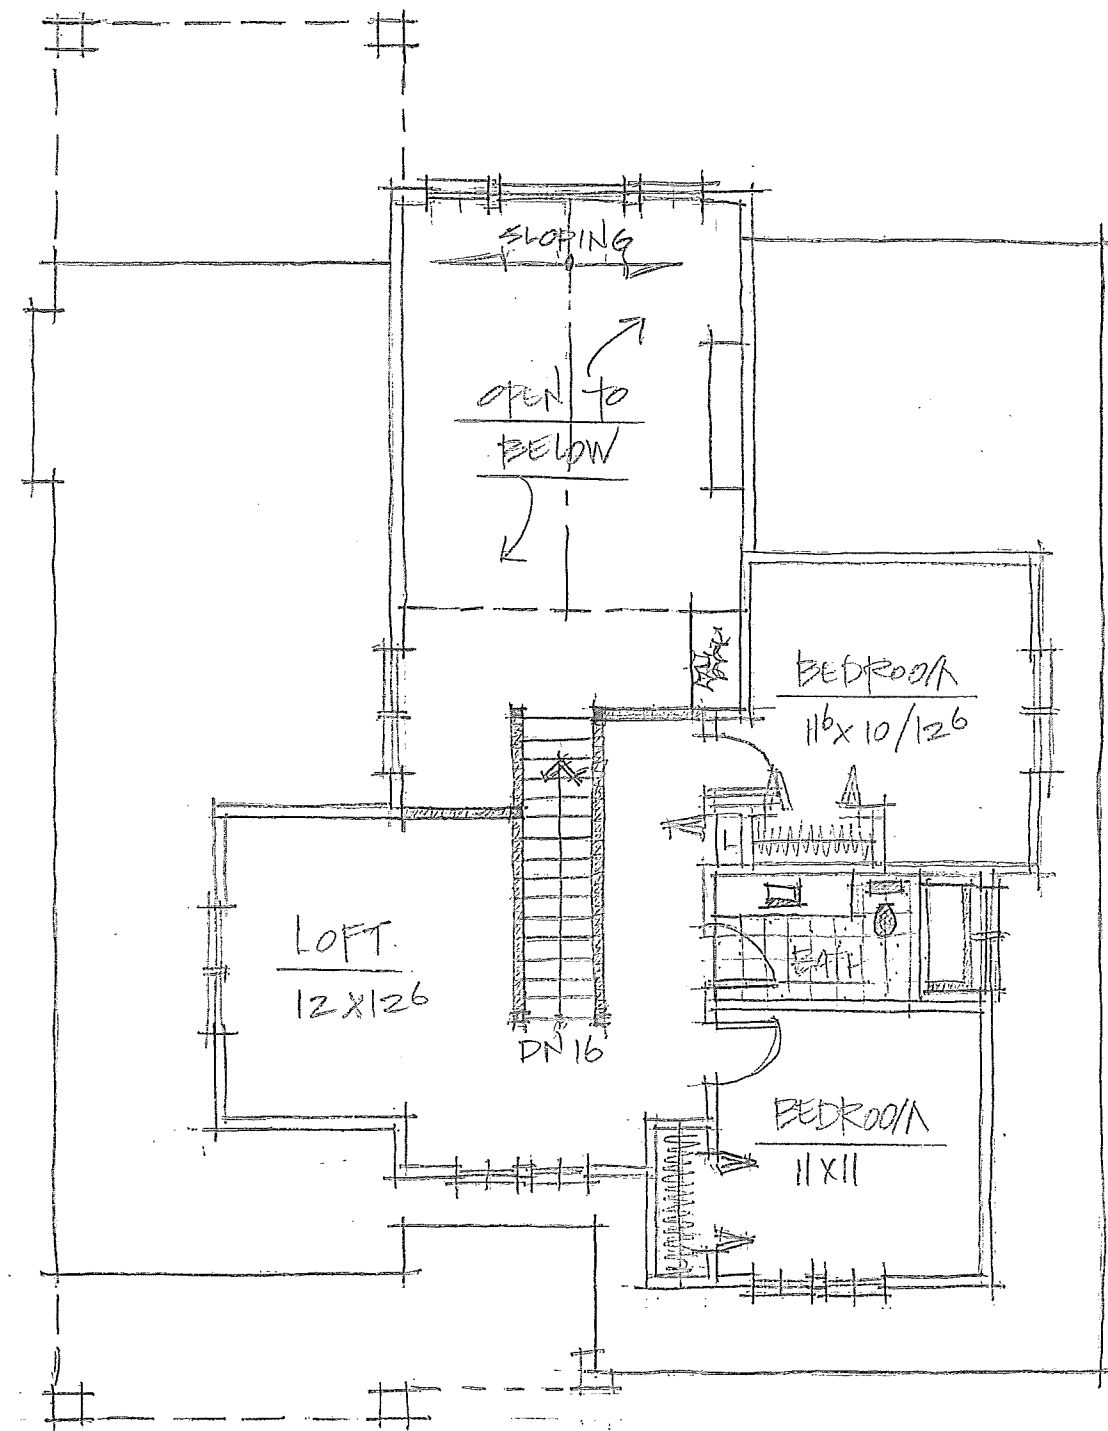


UPPER FLOOR - 690 SQ. FT.

AQUABEL III - PLAN B

43.5' x 48.5' / 57'


TOTAL: 2200 SQ. FT.

(3335 SQ. FT. INC. FINISHED BASEMENT).

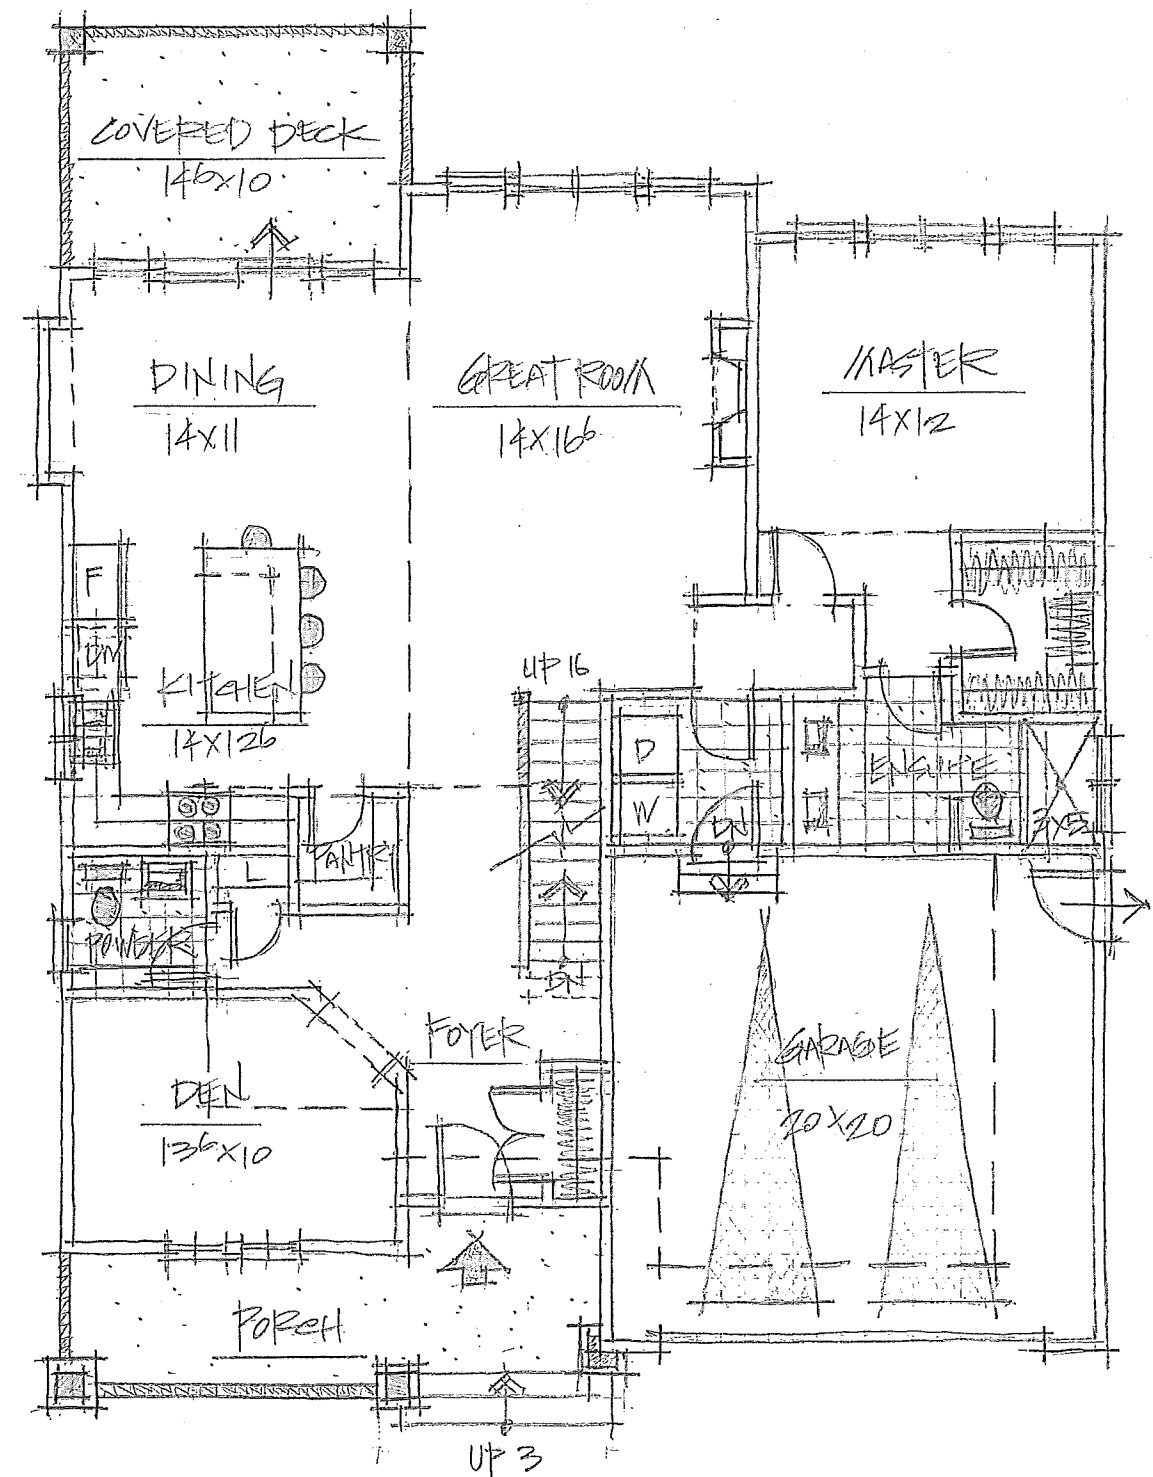

MAIN FLOOR - 1510 SQ. FT.

PLAN B - BASEMENT

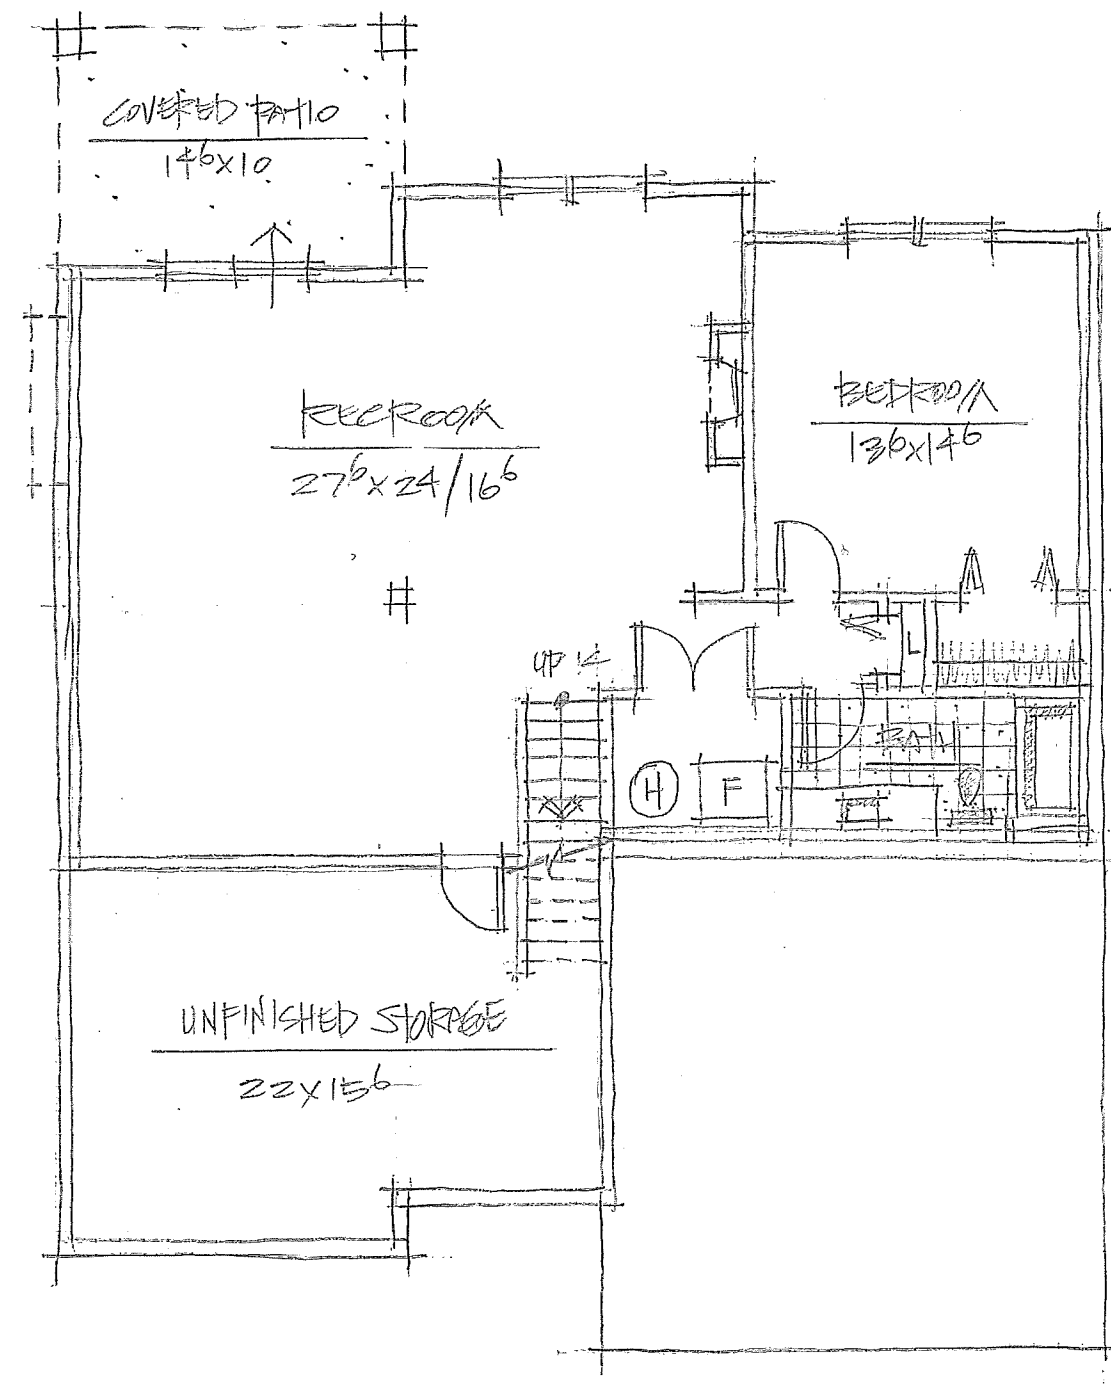

FINISHED - 1135 SQ. FT.


UNFINISHED - 375 SQ. FT.

TOTAL - 1510 SQ. FT.


OCT. 1 / 2019

AQUADEL CROSSING II - PLAN #1

TOTAL: 1600 SQ. FT.

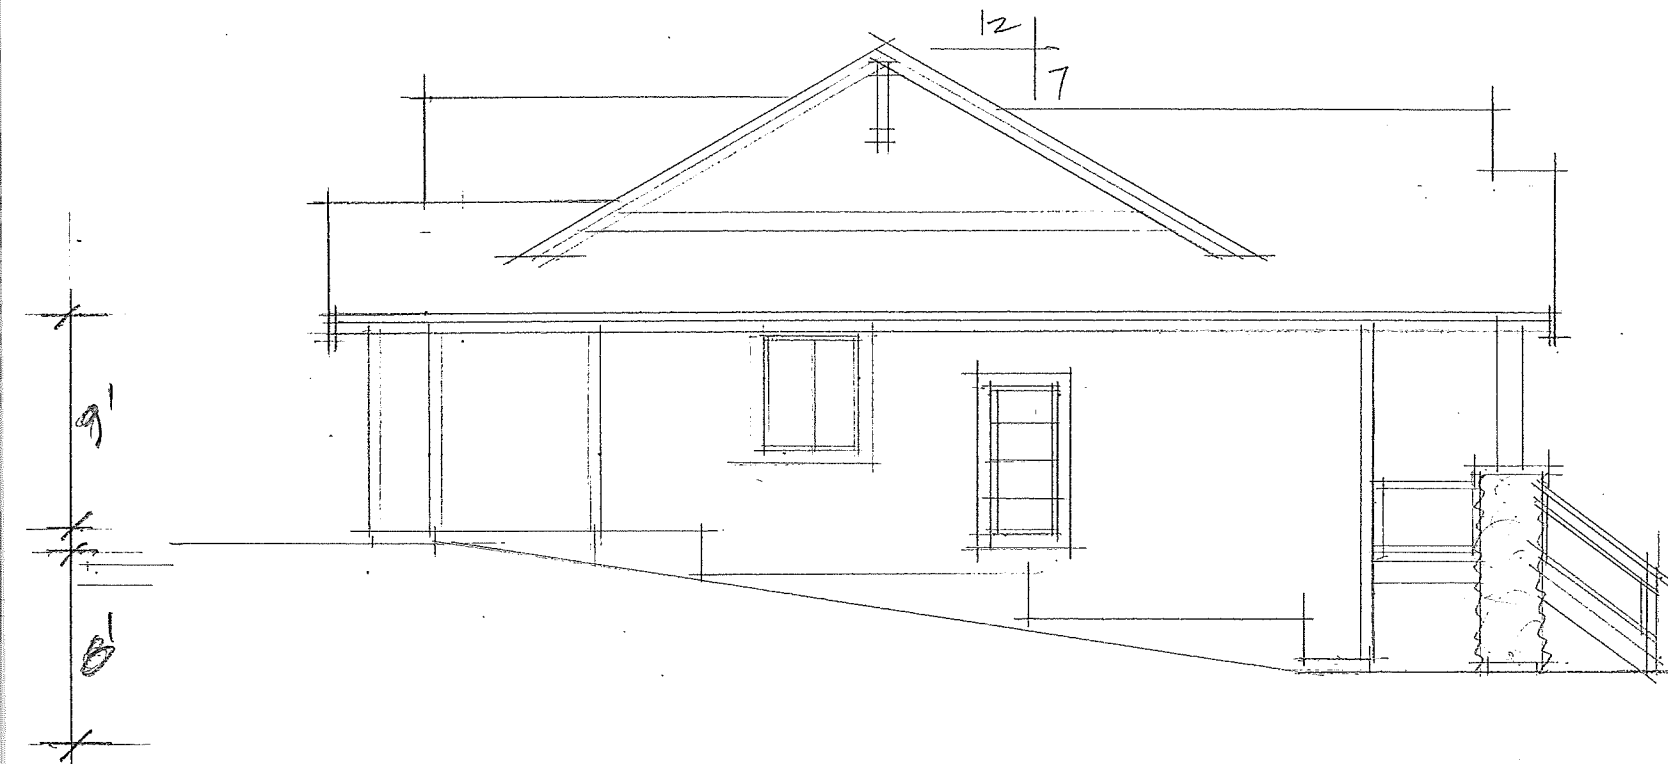

LEFT ELEVATION

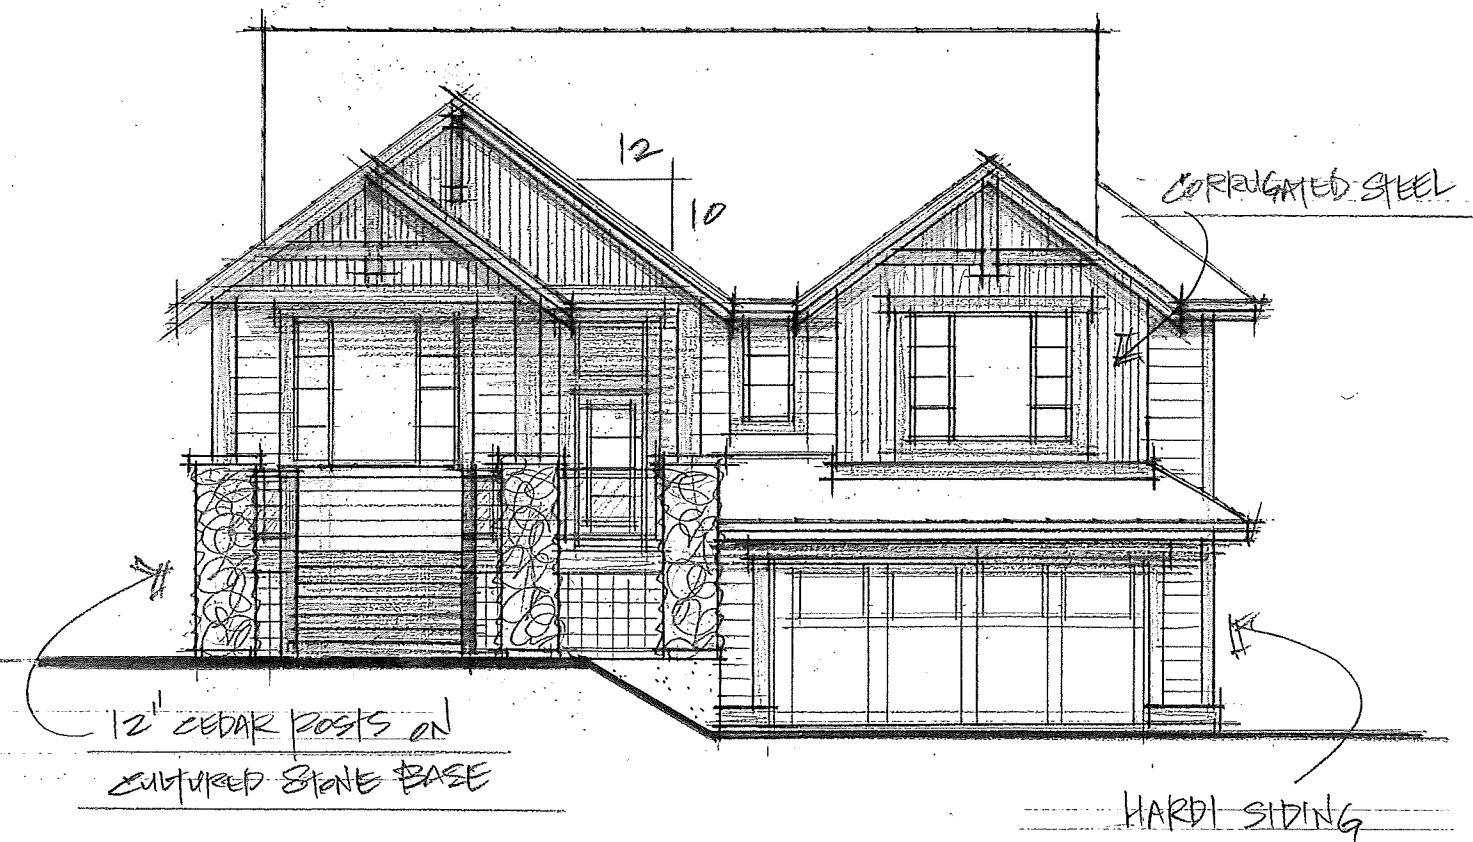


FRONT ELEVATION

OCT. 1 / 2019

AQUABEL CROSSING II - PLAN C2


TOTAL: 1600 SQ. FT.

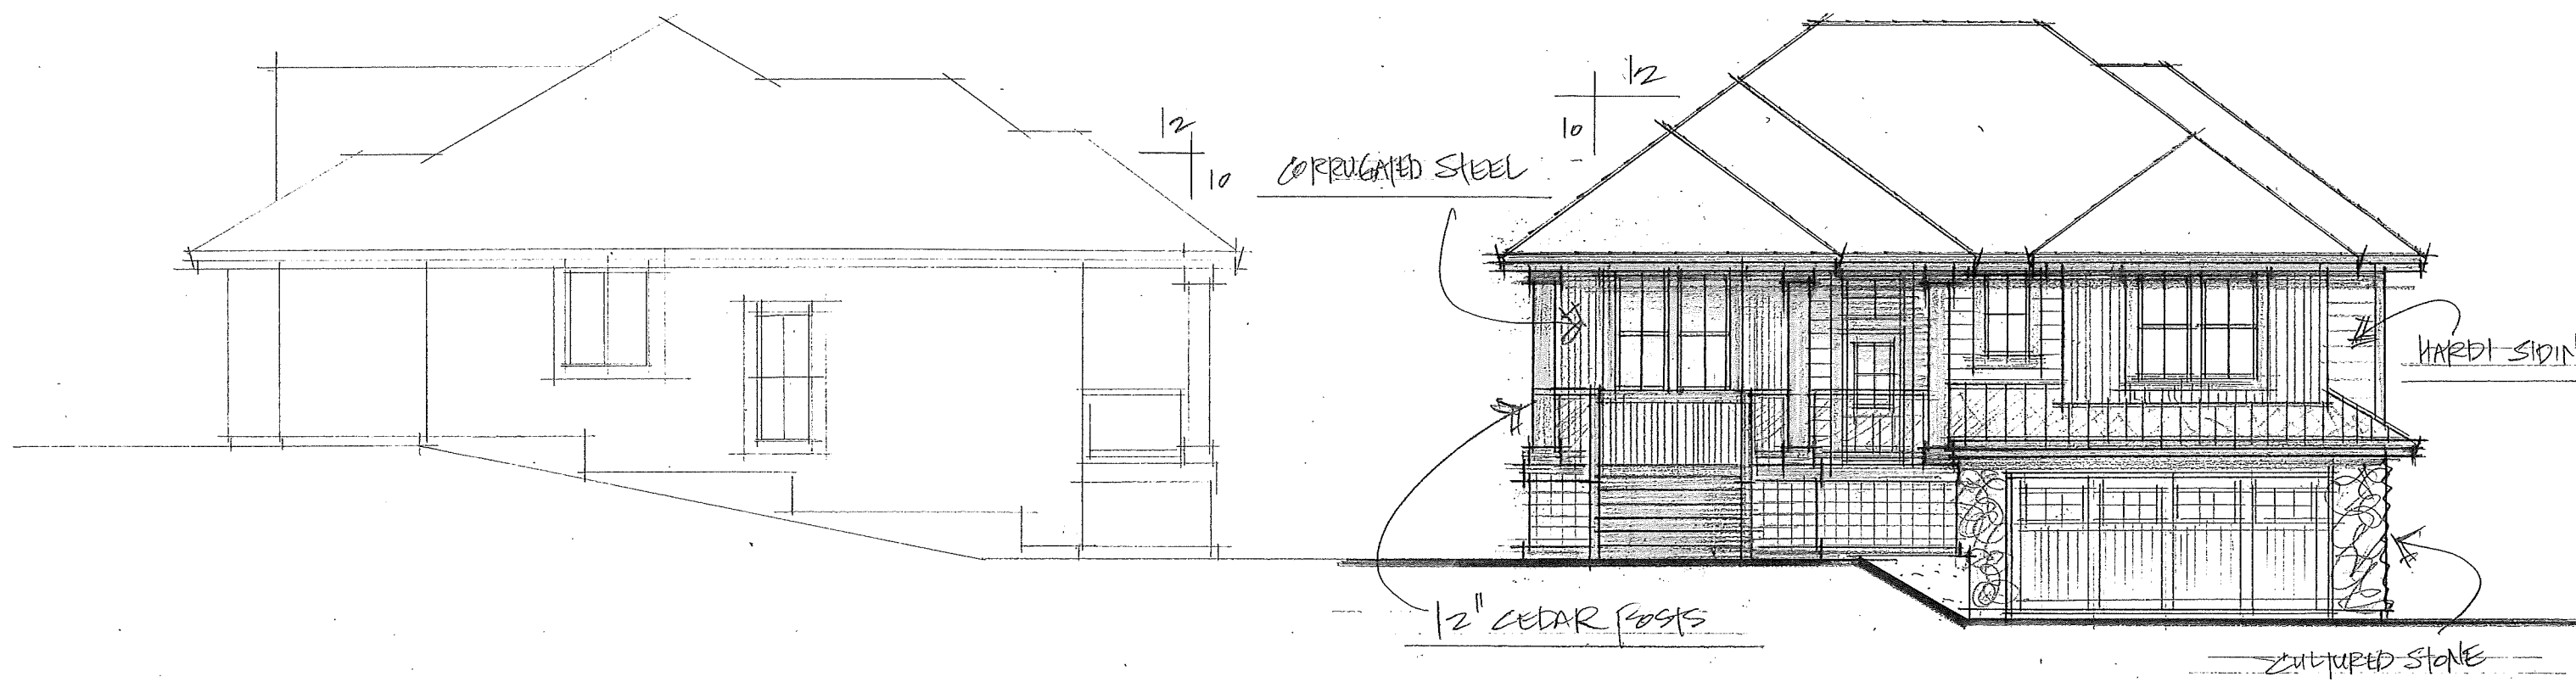

LEFT ELEVATION

FRONT ELEVATION

PLAN C - BASEMENT

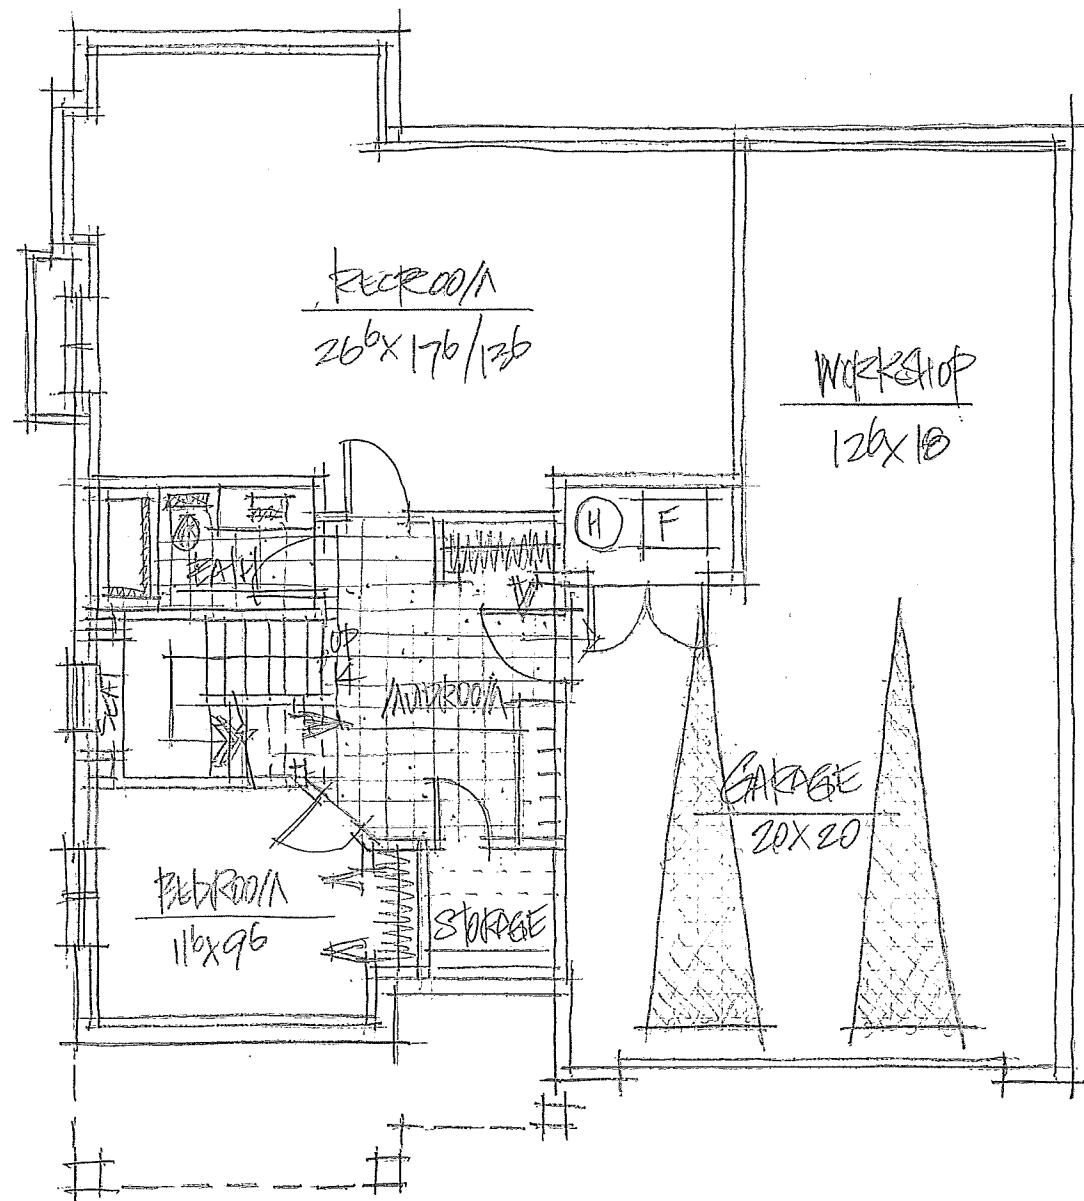


BASEMENT - 970 SQ. FT.

41.5' x 43.5' / 181

AQUABEL CROSSING II - PLAN C

TOTAL: 1600 SQ. FT.

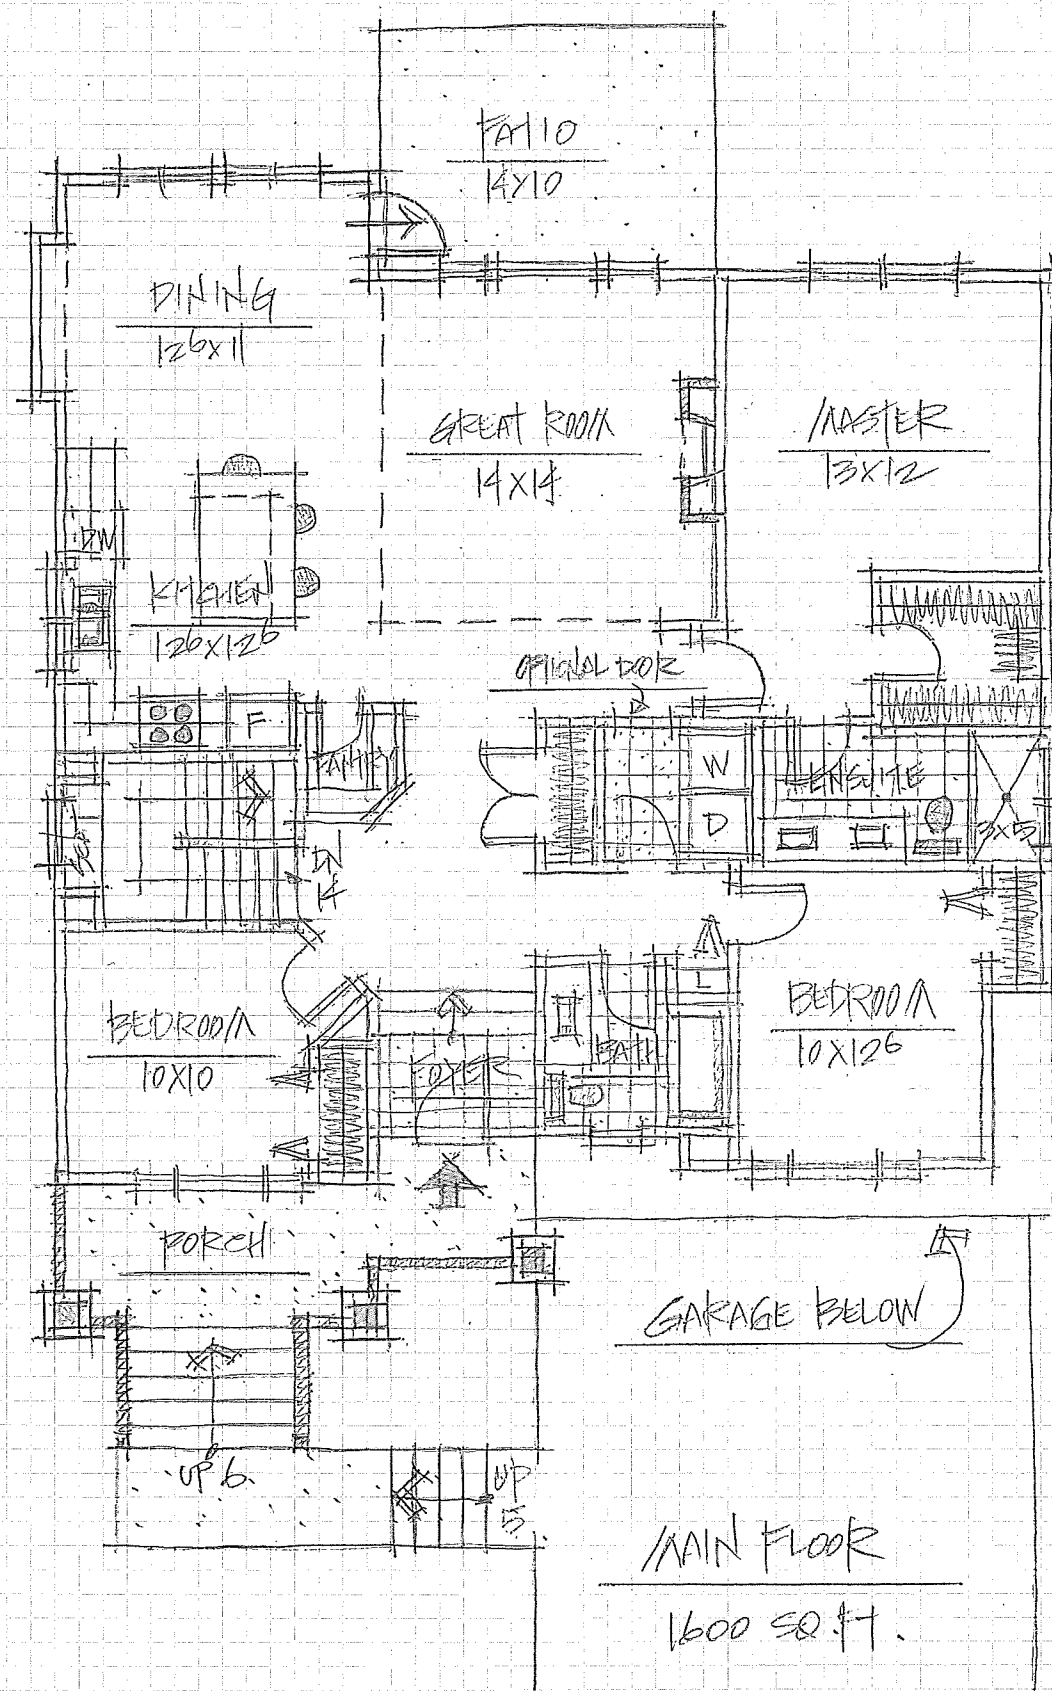


MAIN FLOOR

1600 SQ. FT.

09.1/2019

AQUADEL CROSSING III - PLAN D1

TOTAL: 2125 SQ. FT.

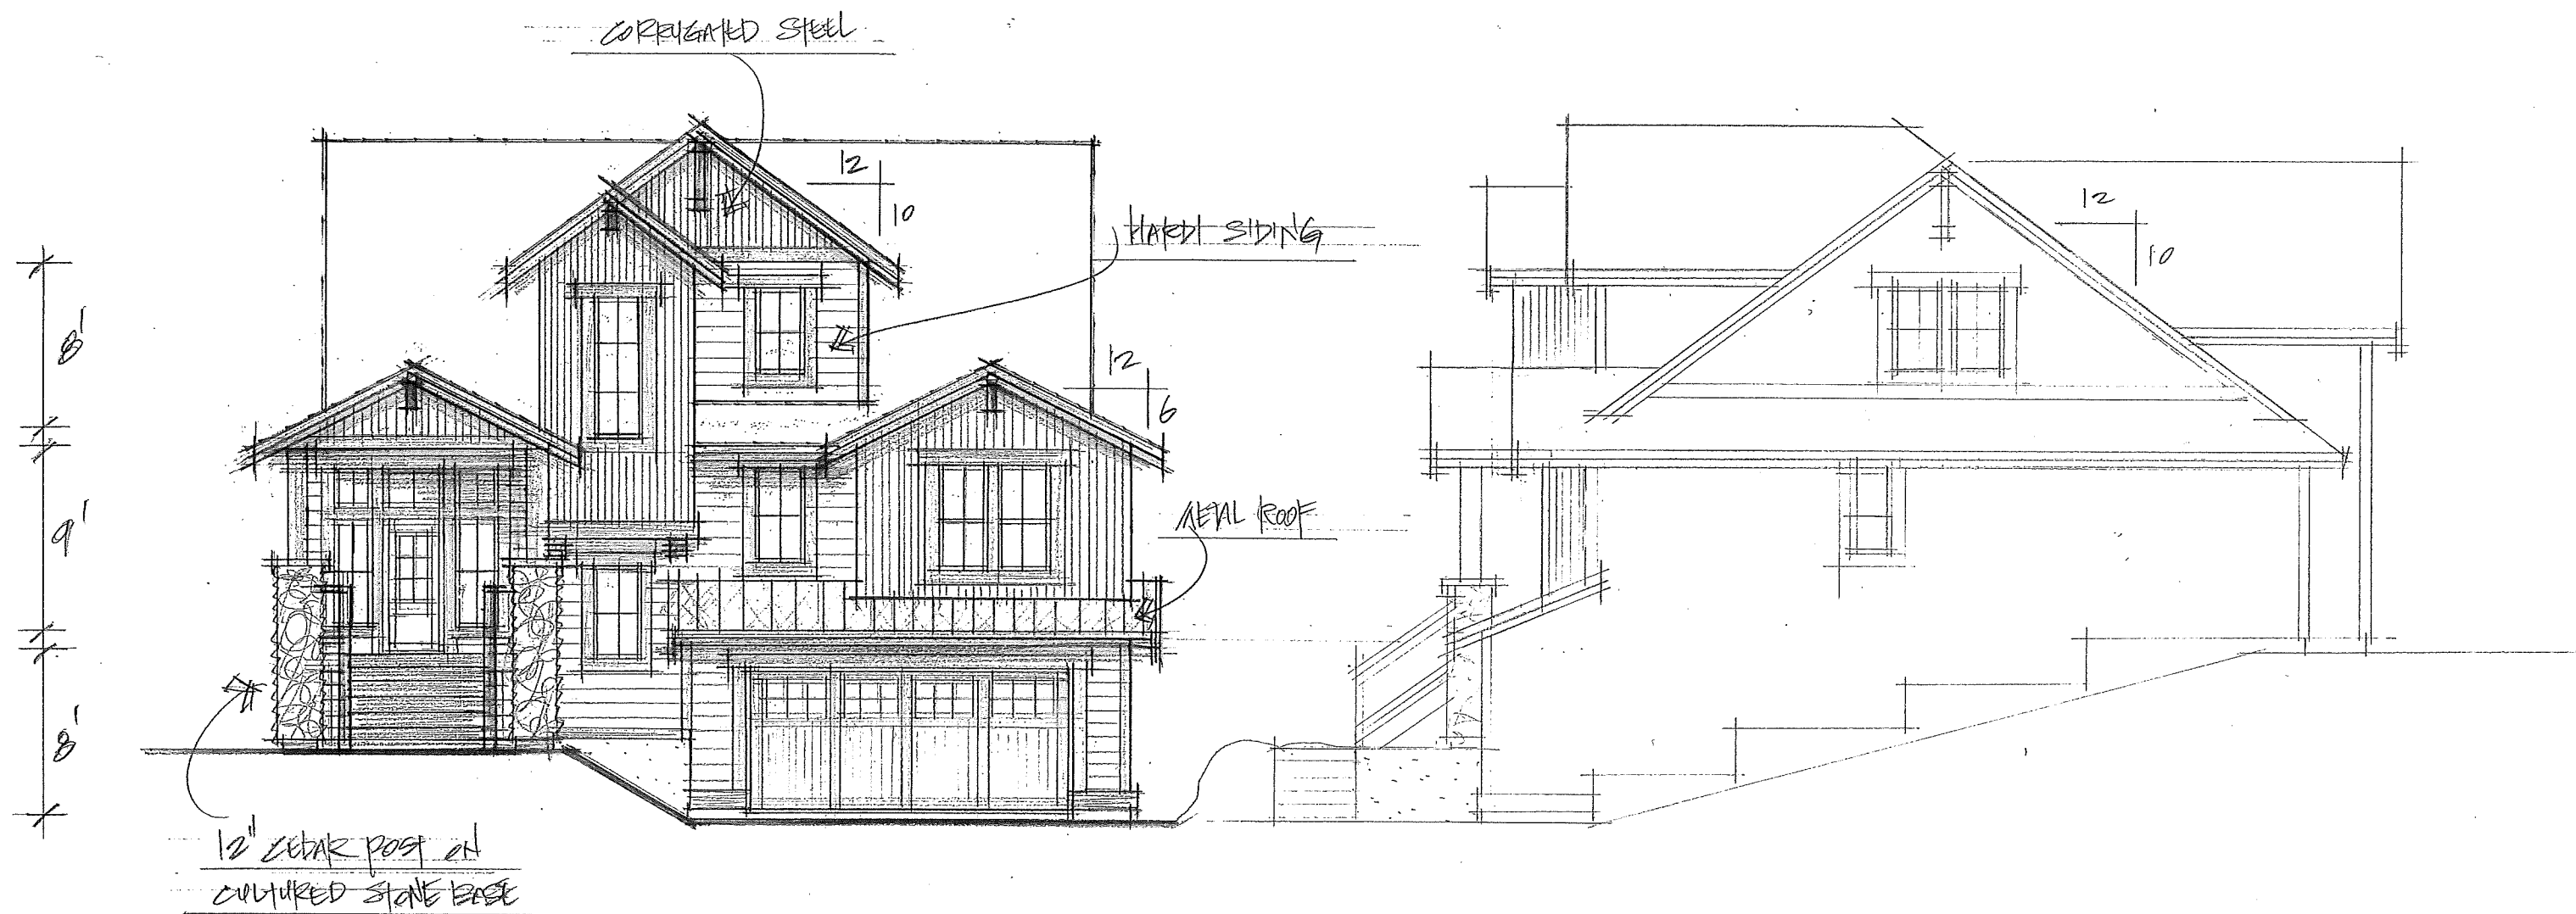

FRONT ELEVATION

RIGHT ELEVATION


OCT. 1 / 2019

AQUADEL CROSSING II - PLAN #2

TOTAL: 2125 SQ. FT.



FRONT ELEVATION

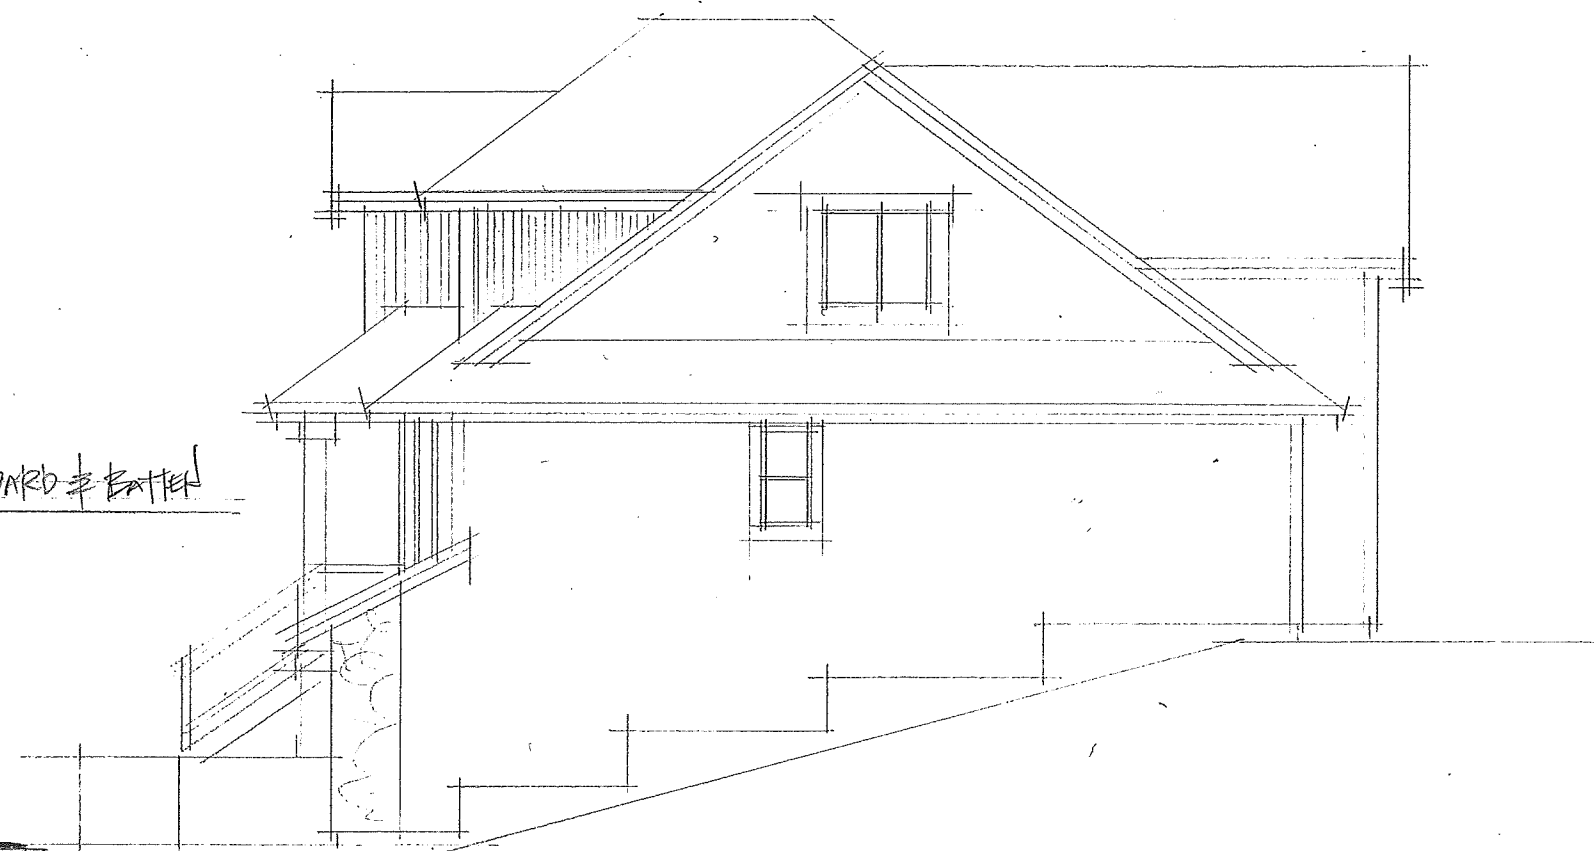


RIGHT ELEVATION

41.5' x 43.5'


AQUADEL CROSSING II - PLAN D

TOTAL: 2125 SQ. FT.

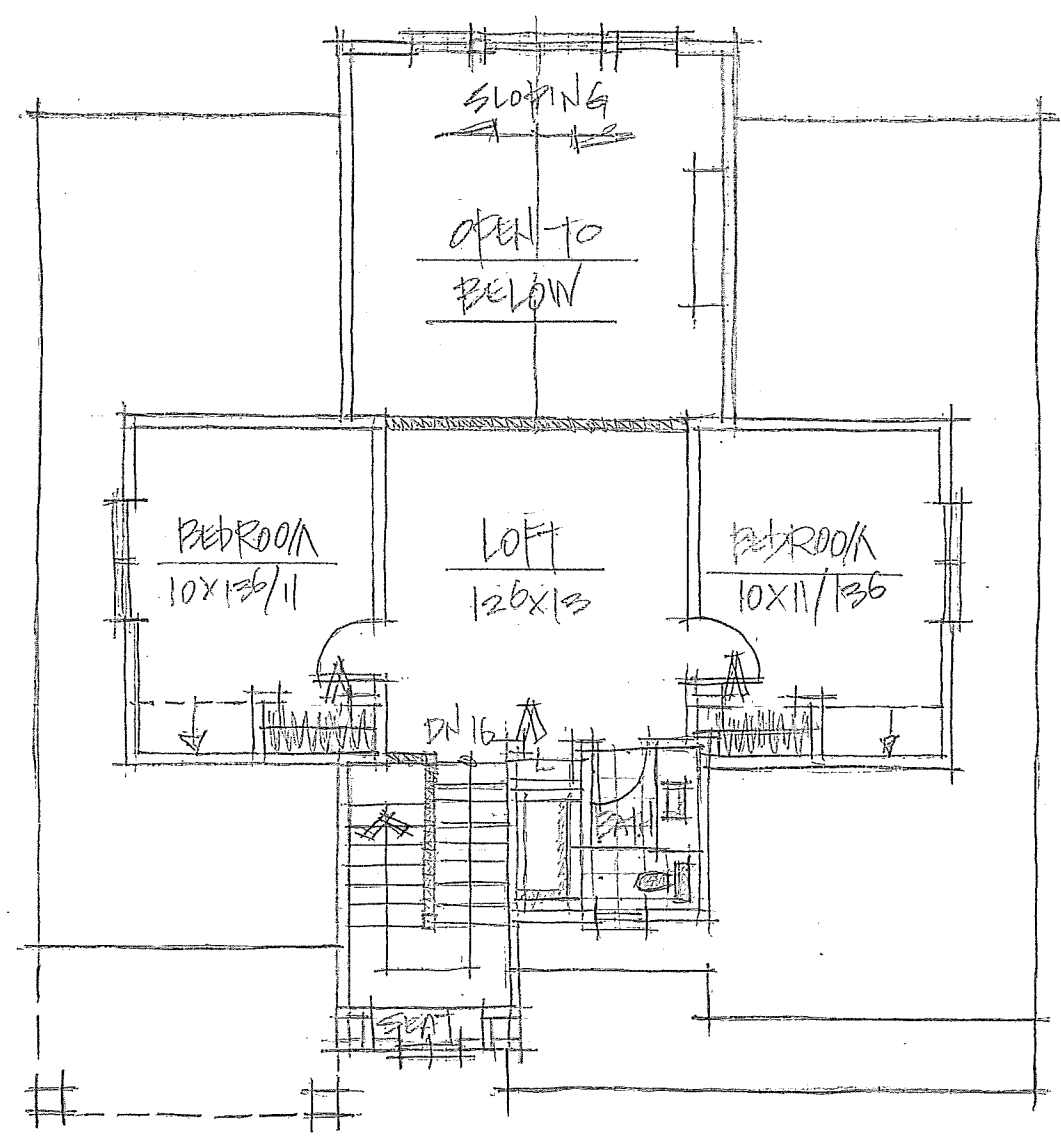

UPPER FLOOR


555 SQ. FT.

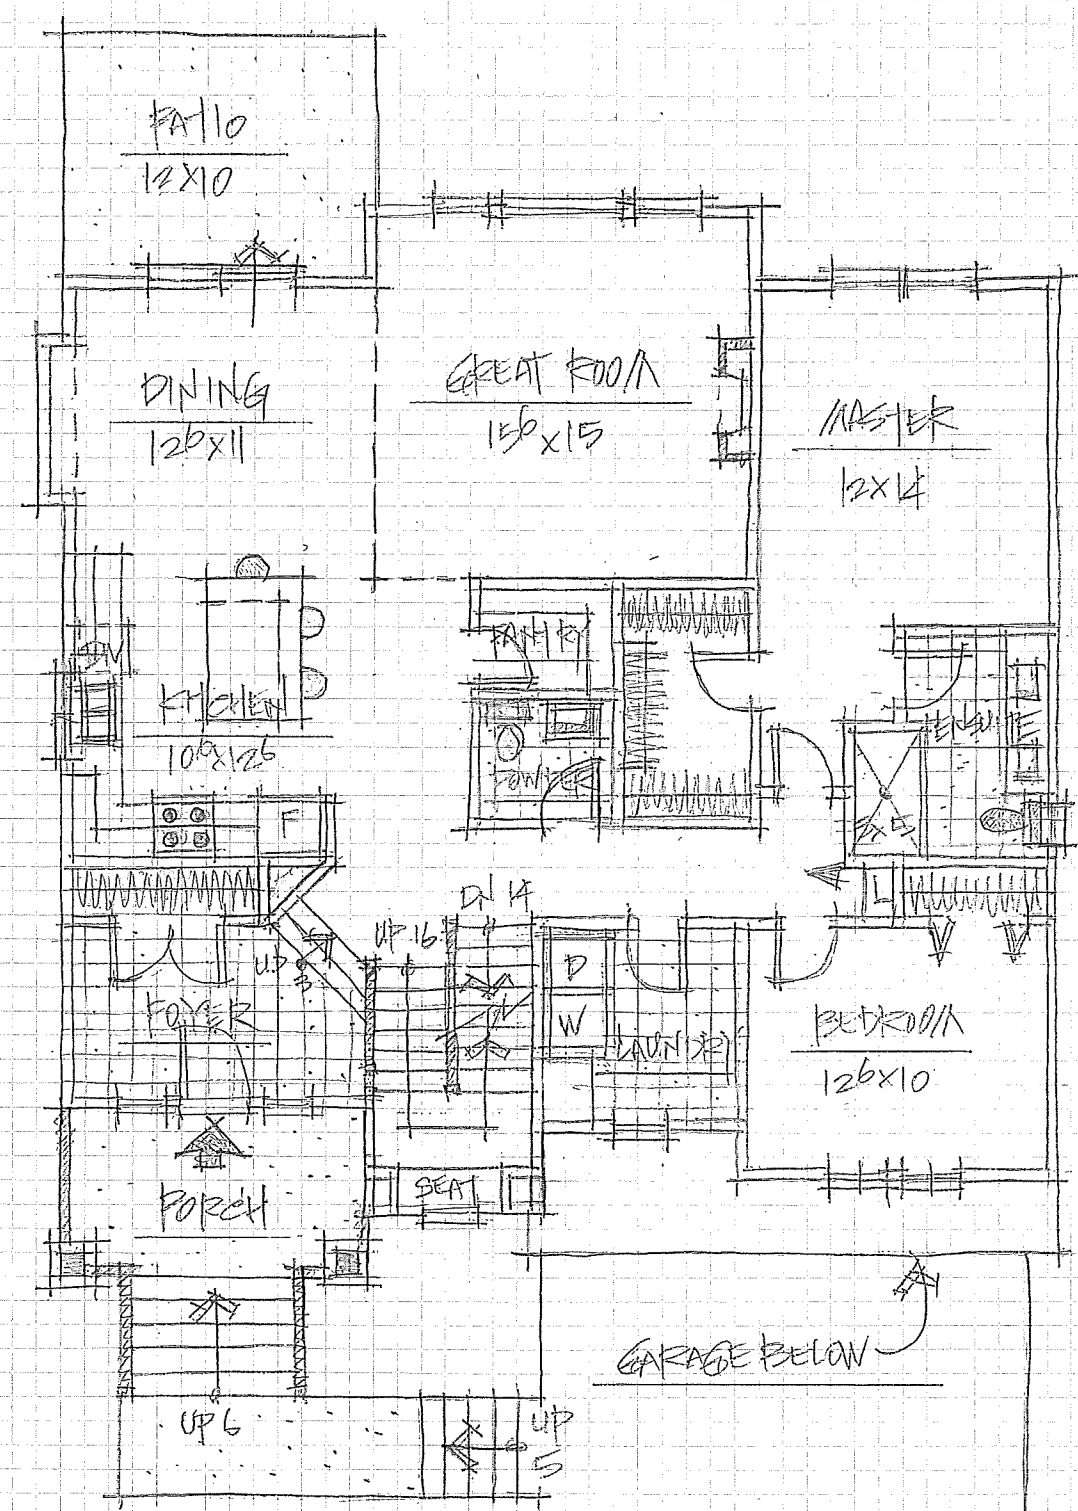

MAIN FLOOR

1570 SQ. FT.

PLAN D - BASEMENT

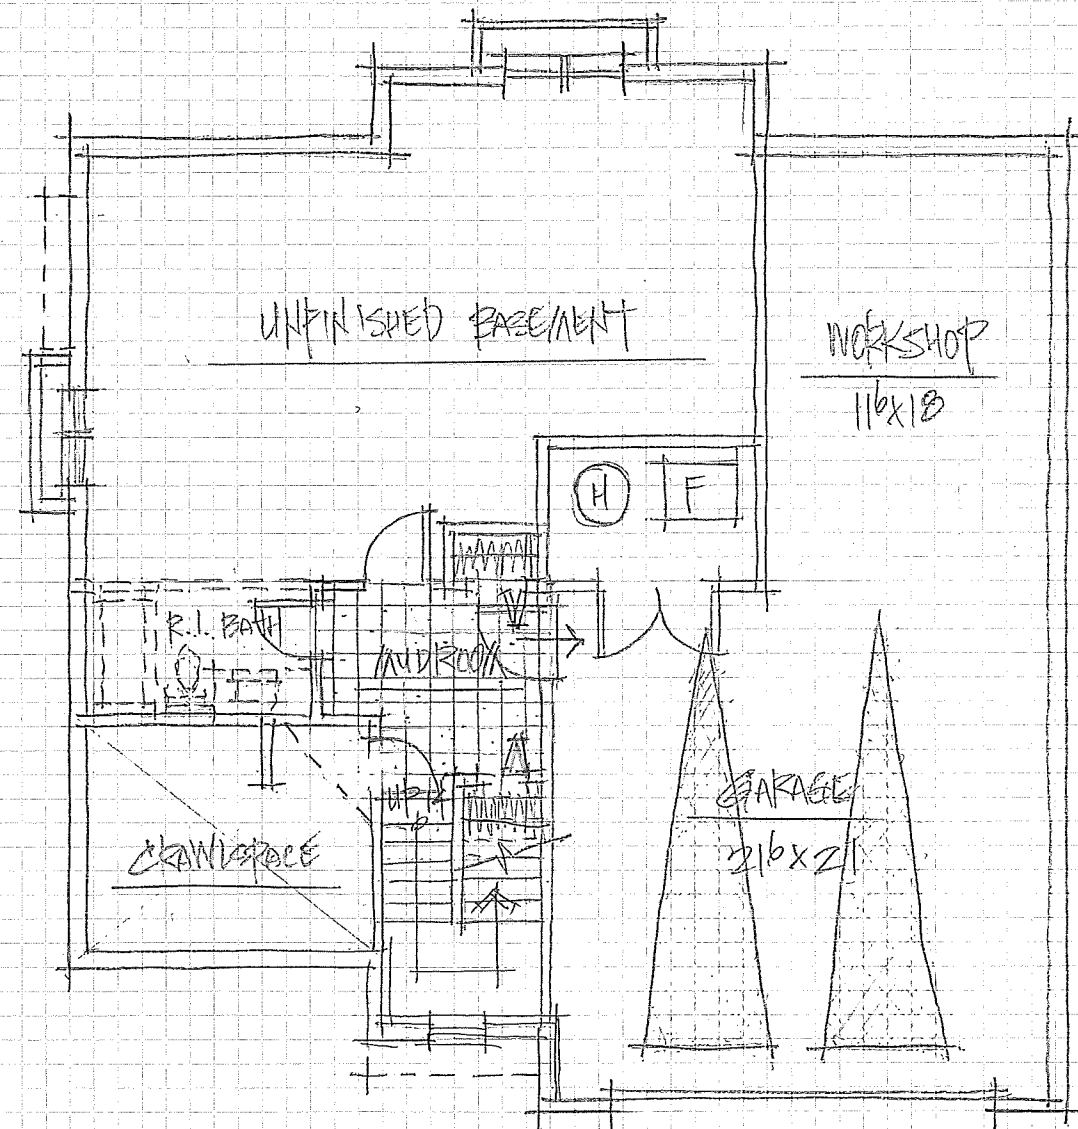


BASEMENT - 940 SQ. FT.


SEPT. 25/2019

AQUADEL CROSSING III - PLAN E1

TOTAL: 1600 SQ. FT. (2800 SQ. FT. INC. FINISHED BASEMENT)

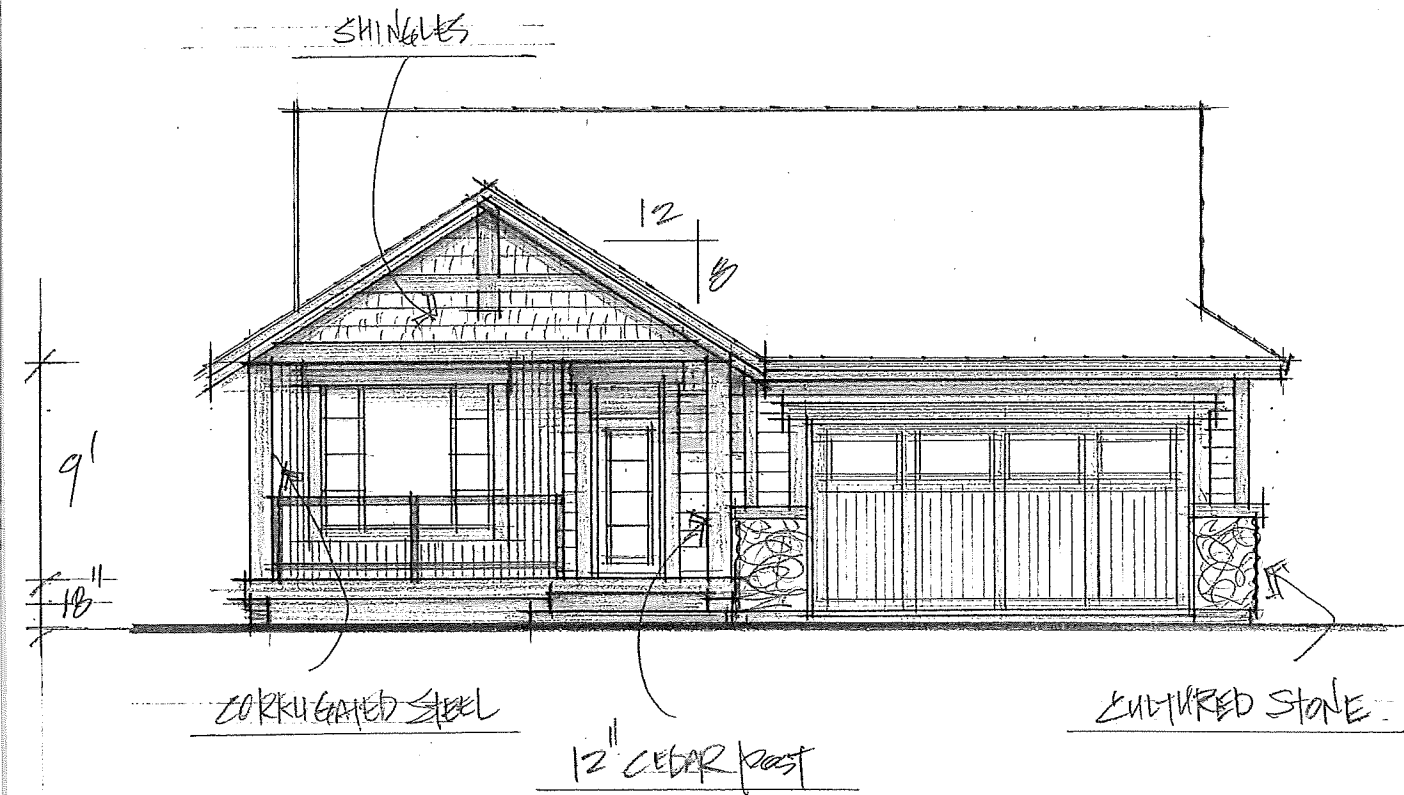


FRONT ELEVATION

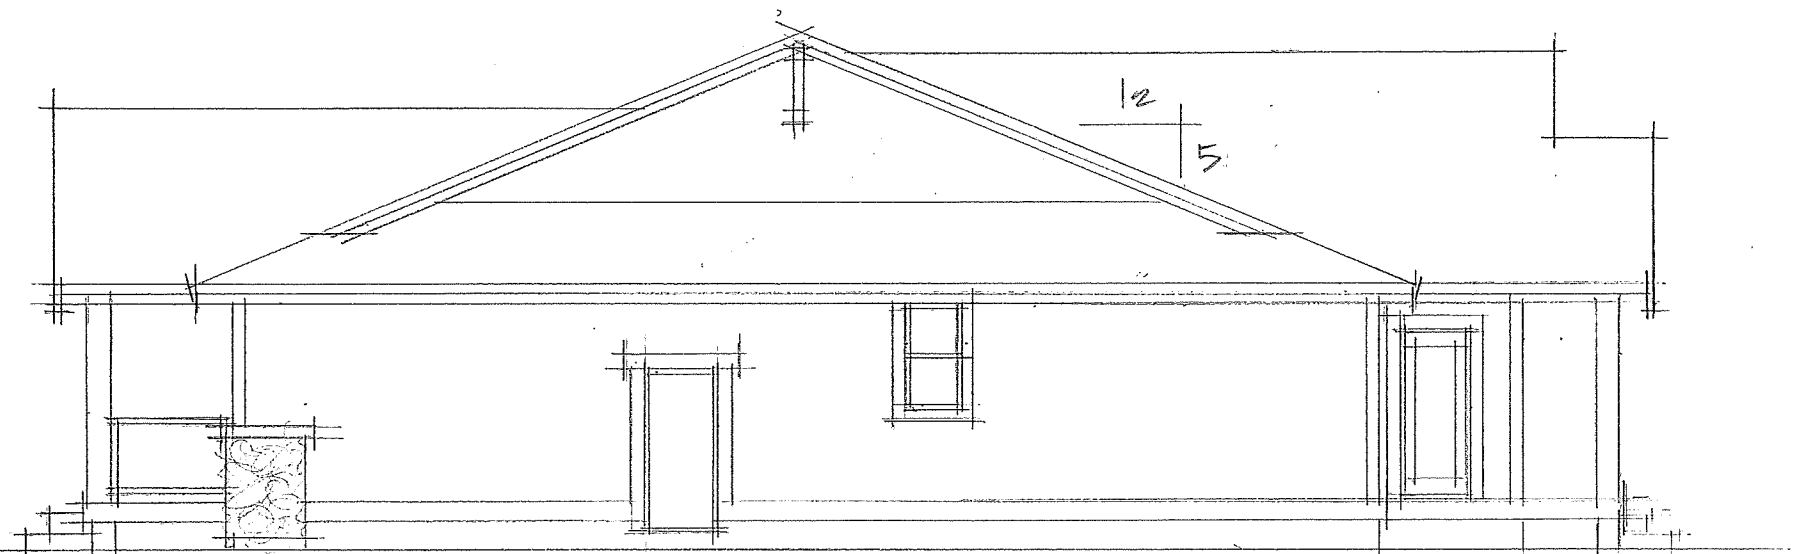


RIGHT ELEVATION

AQUADEL CROSSING II - PLAN E2


TOTAL: 1600 SQ. FT. (2800 SQ. FT. INC. FINISHED BASEMENT)

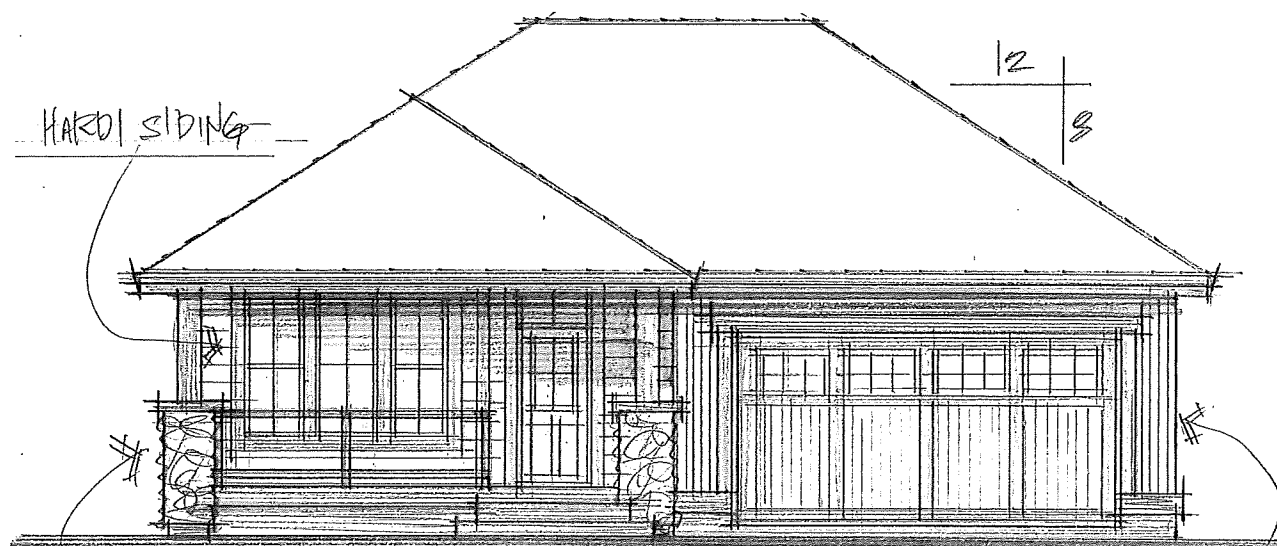

FRONT ELEVATION

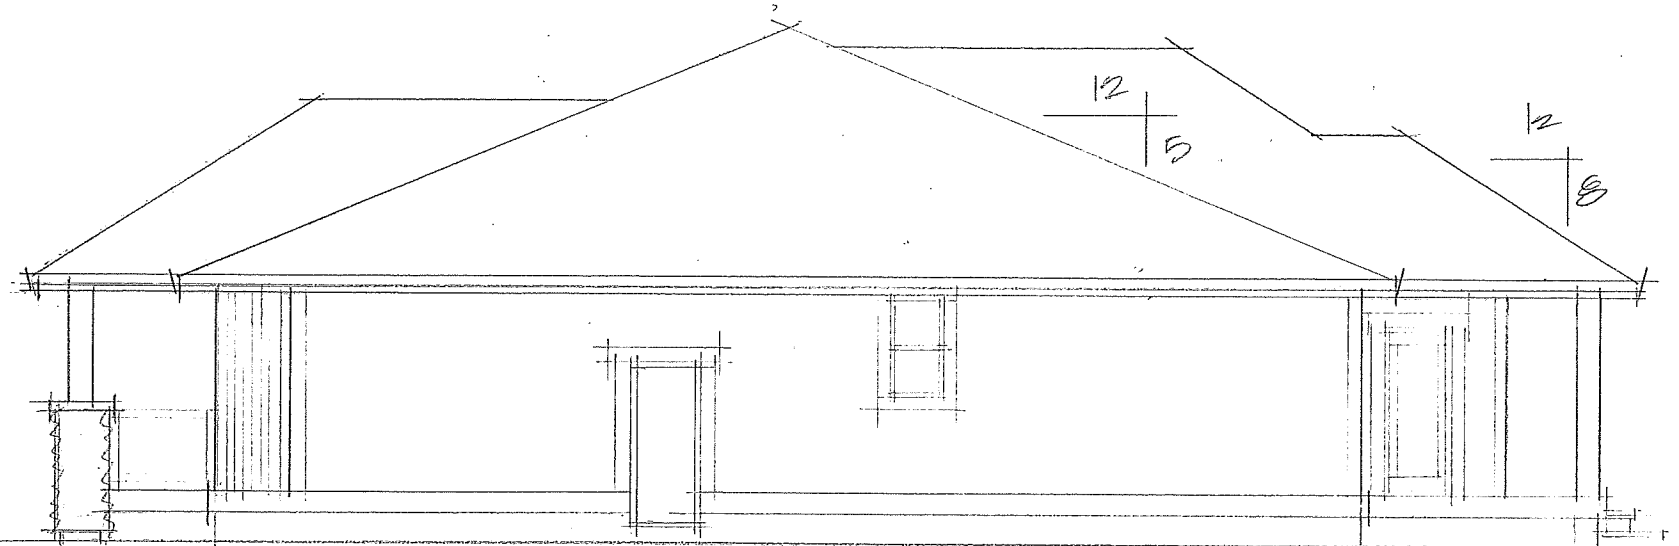

RIGHT ELEVATION

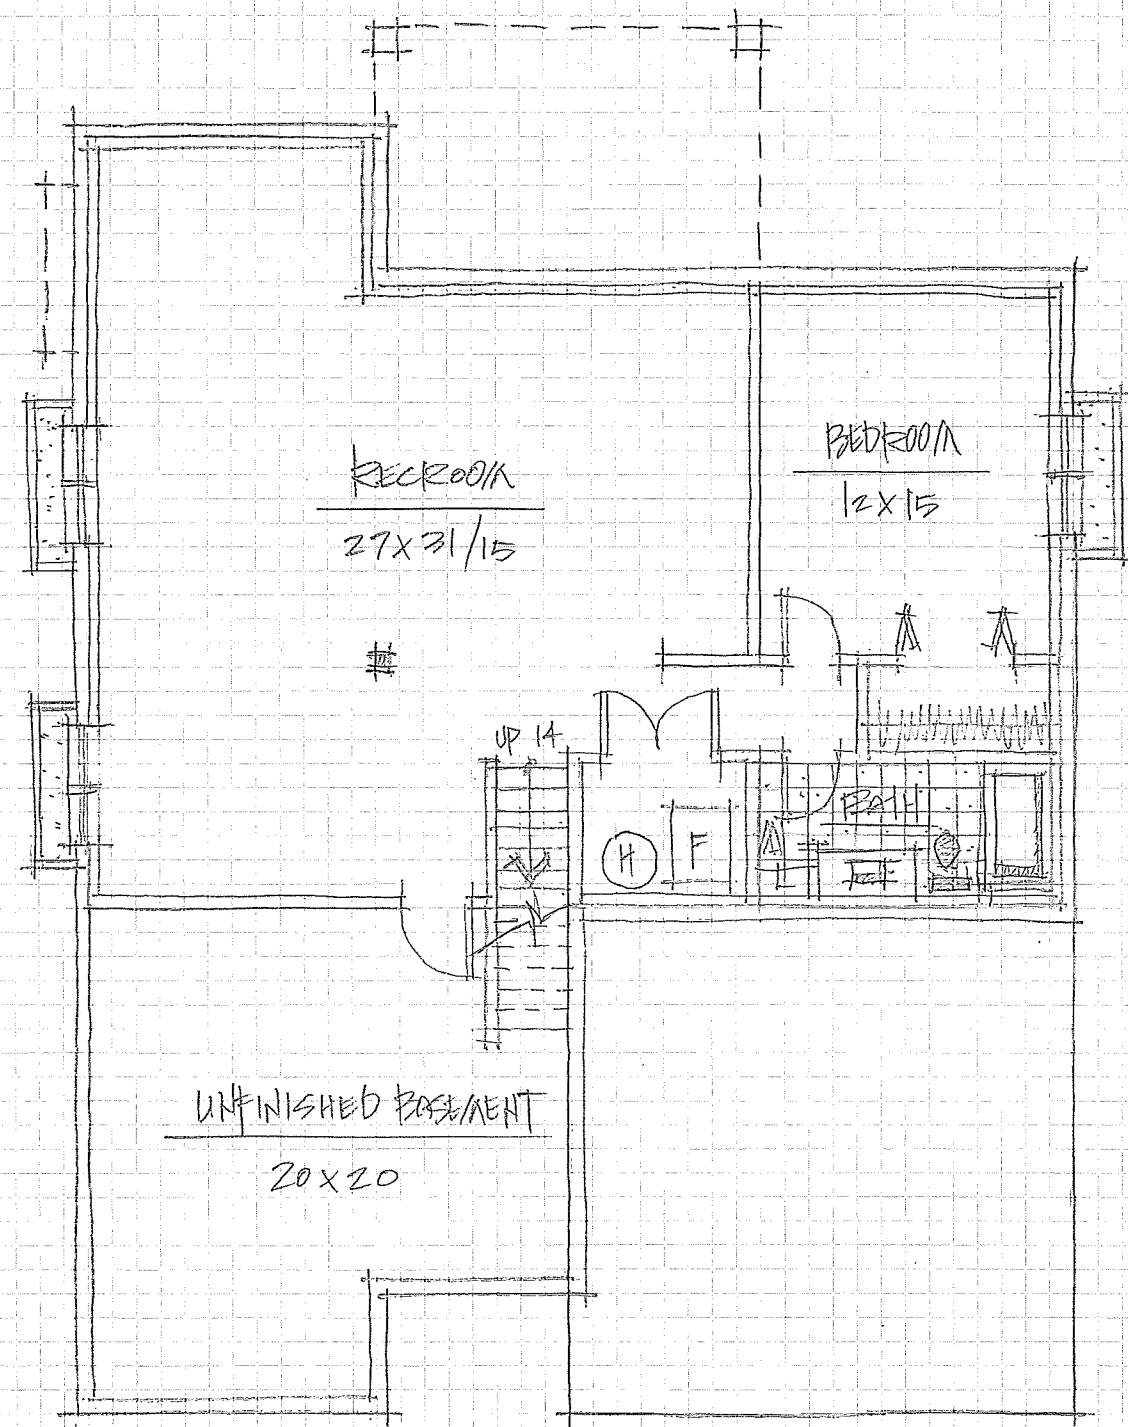


FINISHED BASEMENT - 1200 SQ. FT.
 UNFINISHED BASEMENT - 393 SQ. FT.
 TOTAL: 1593 SQ. FT.

AQUADEL CROSSING II - PLAN E

TOTAL: 1600 SQ. FT. (2800 SQ. FT. INC. FINISHED BASEMENT)

41.5' x 53.5' / 63.5'

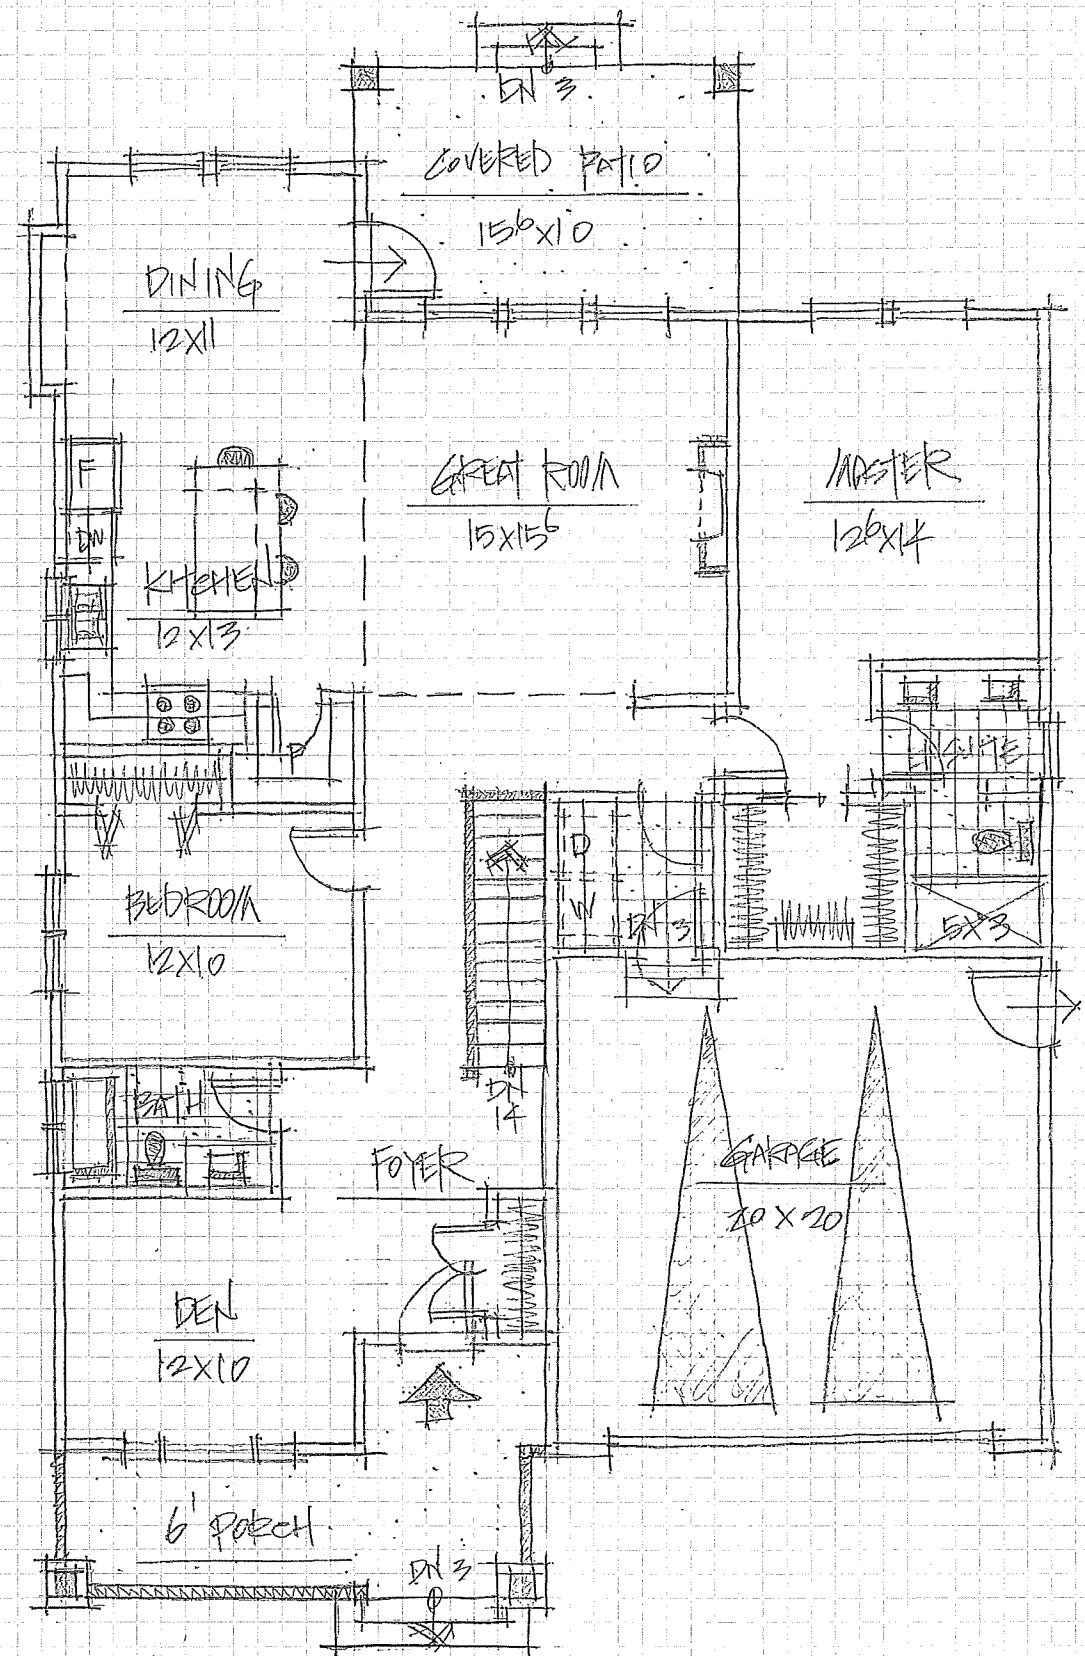


MAIN FLOOR - 1600 SQ. FT.

SEPT. 25/2019

AQUABEL CROSSING II - PLAN F1


TOTAL: 2185 SQ. FT. (3440 # ING. FIN. BASEMENT)

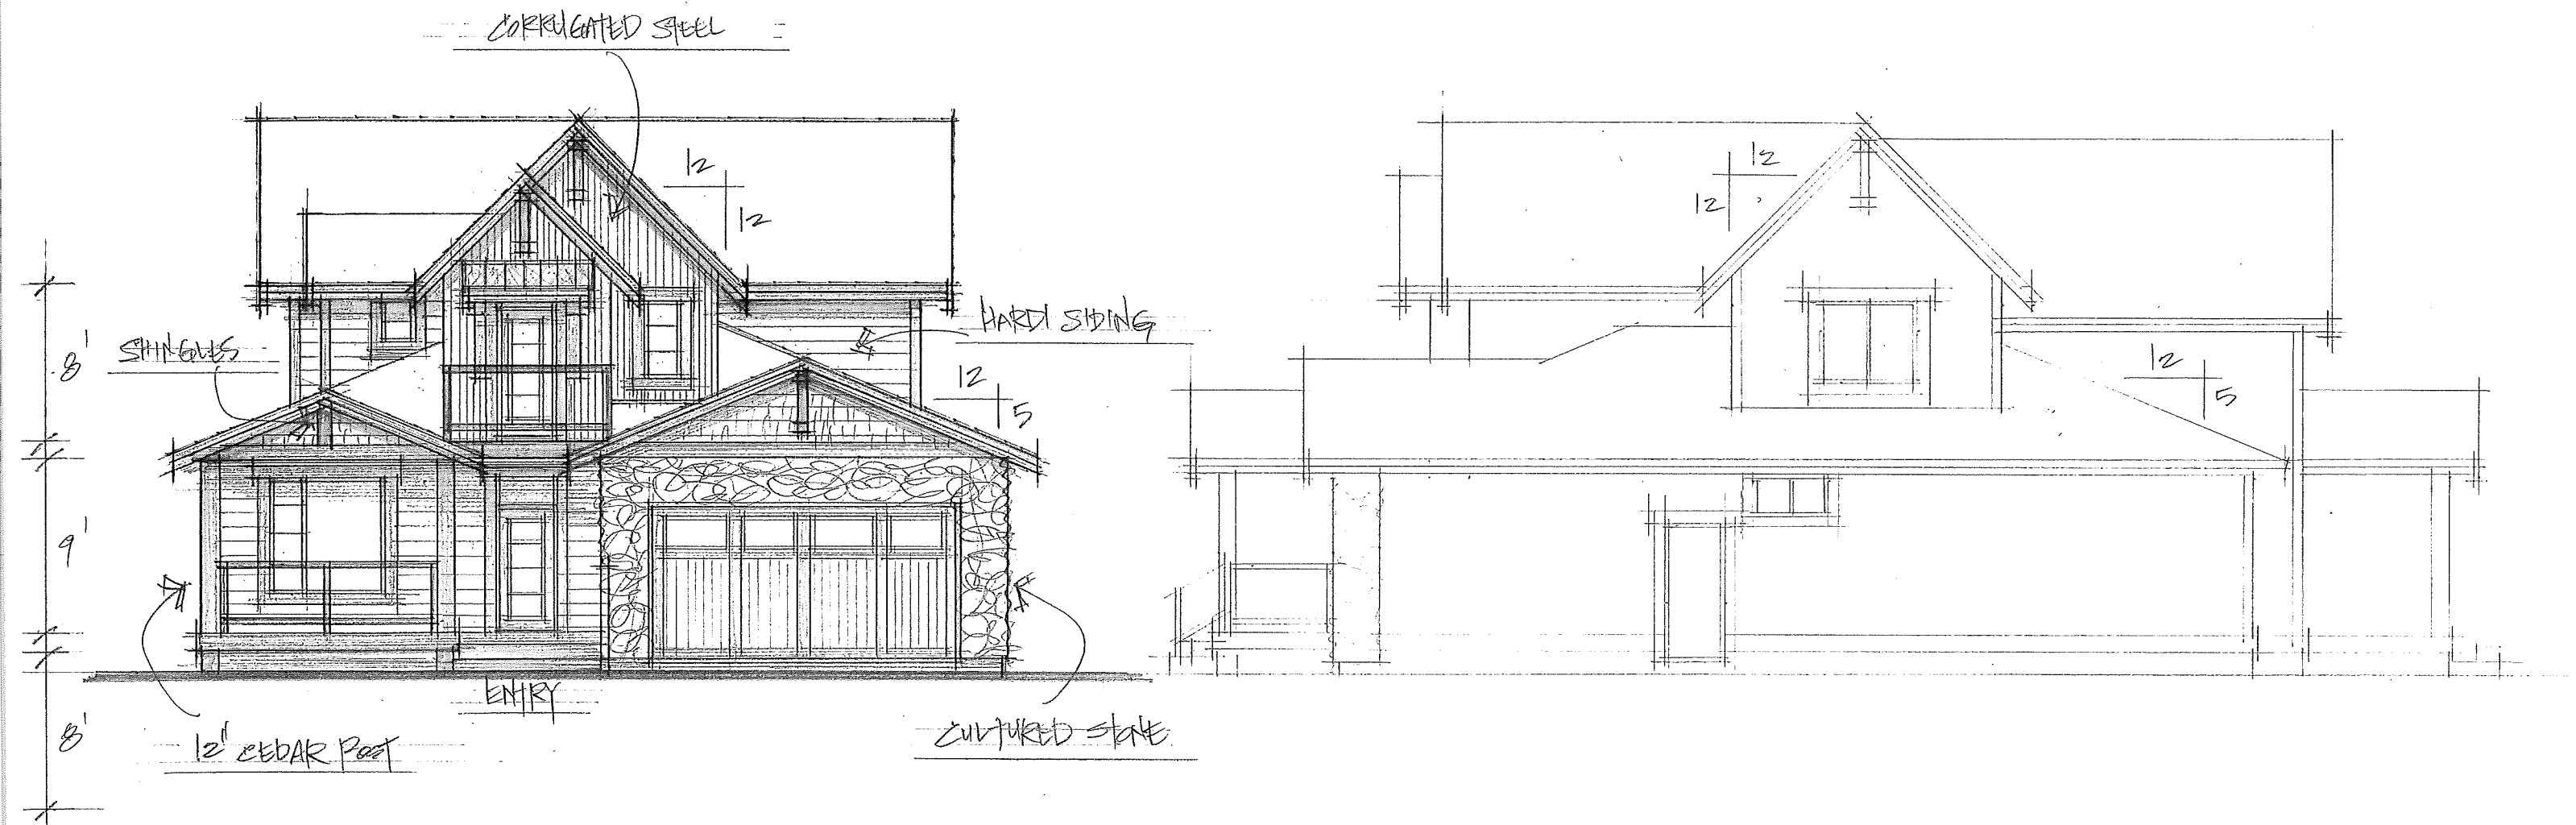


FRONT ELEVATION

RIGHT ELEVATION

AQUABEL CROSSING II - PLAN F2

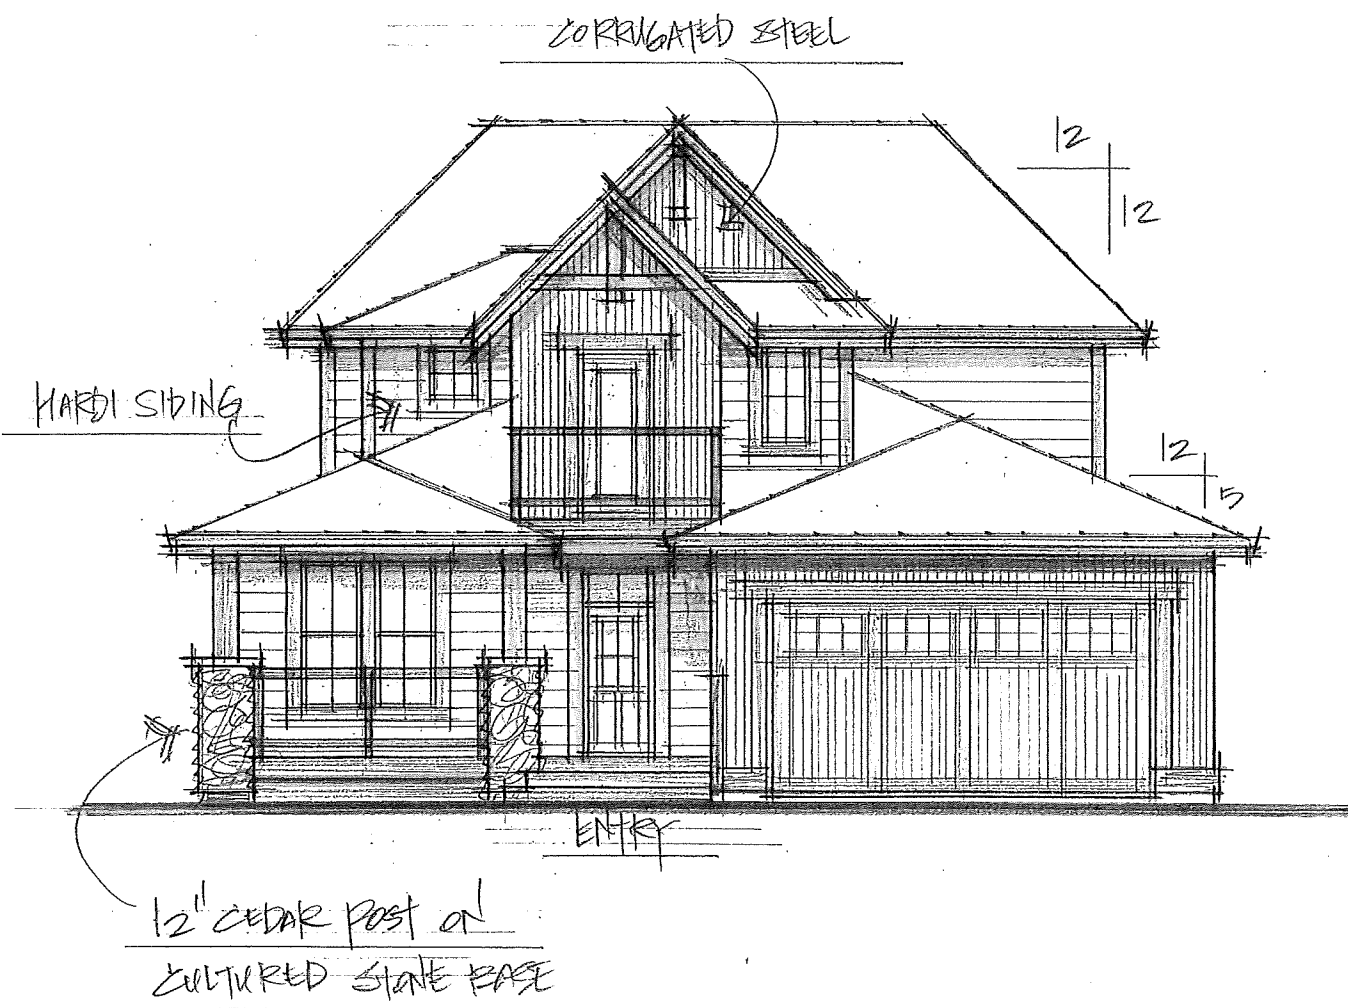

FRONT ELEVATION


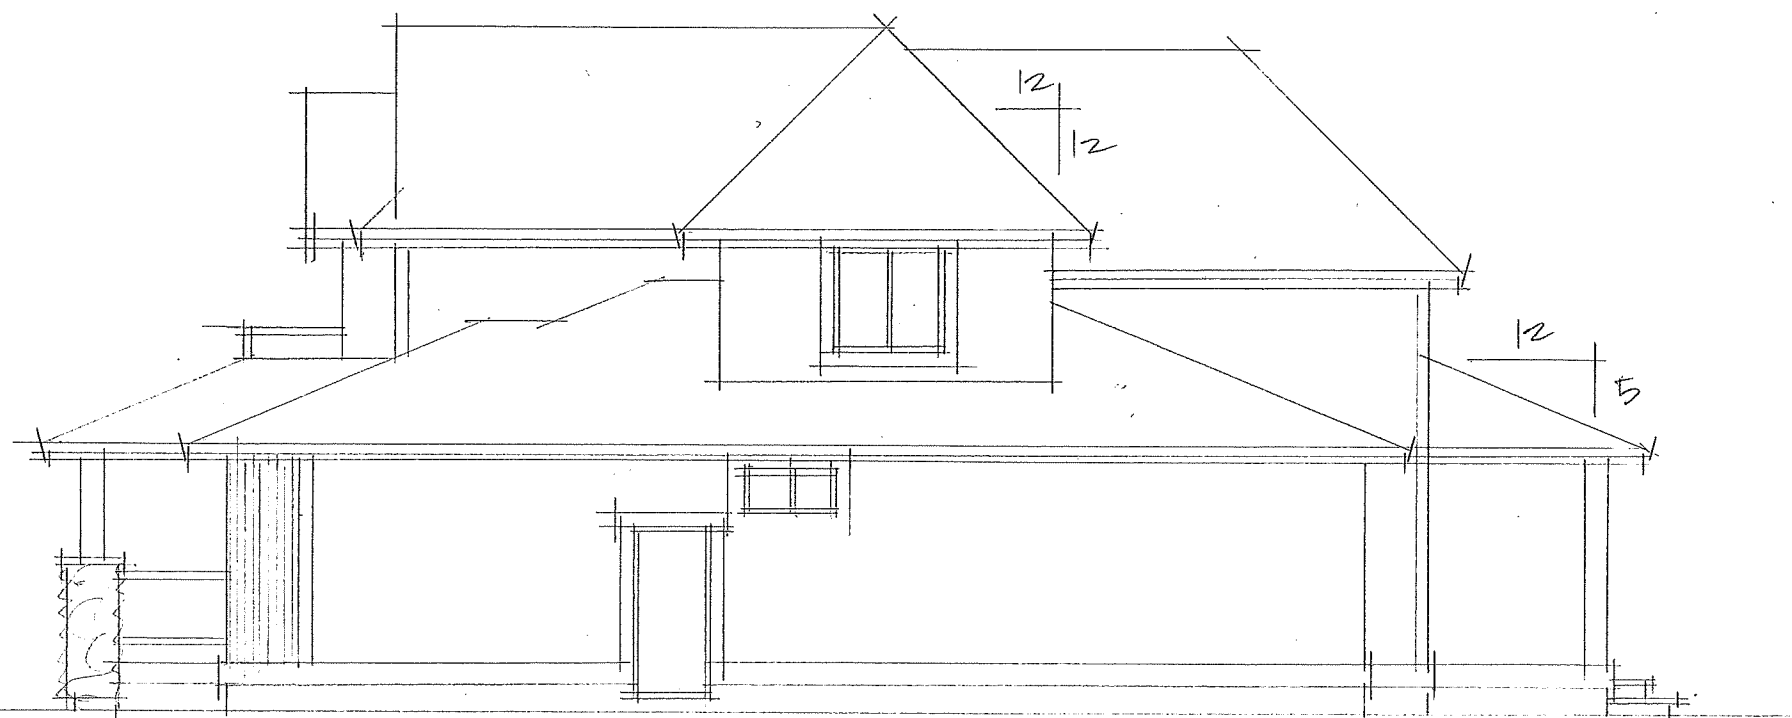



RIGHT ELEVATION

41.5' x 50' / 63.5'

AQUADEL CROSSING II - PLAN F

TOTAL: 2185 SQ. FT. (3440 SQ. FT. INC. FIN. BASEMENT)

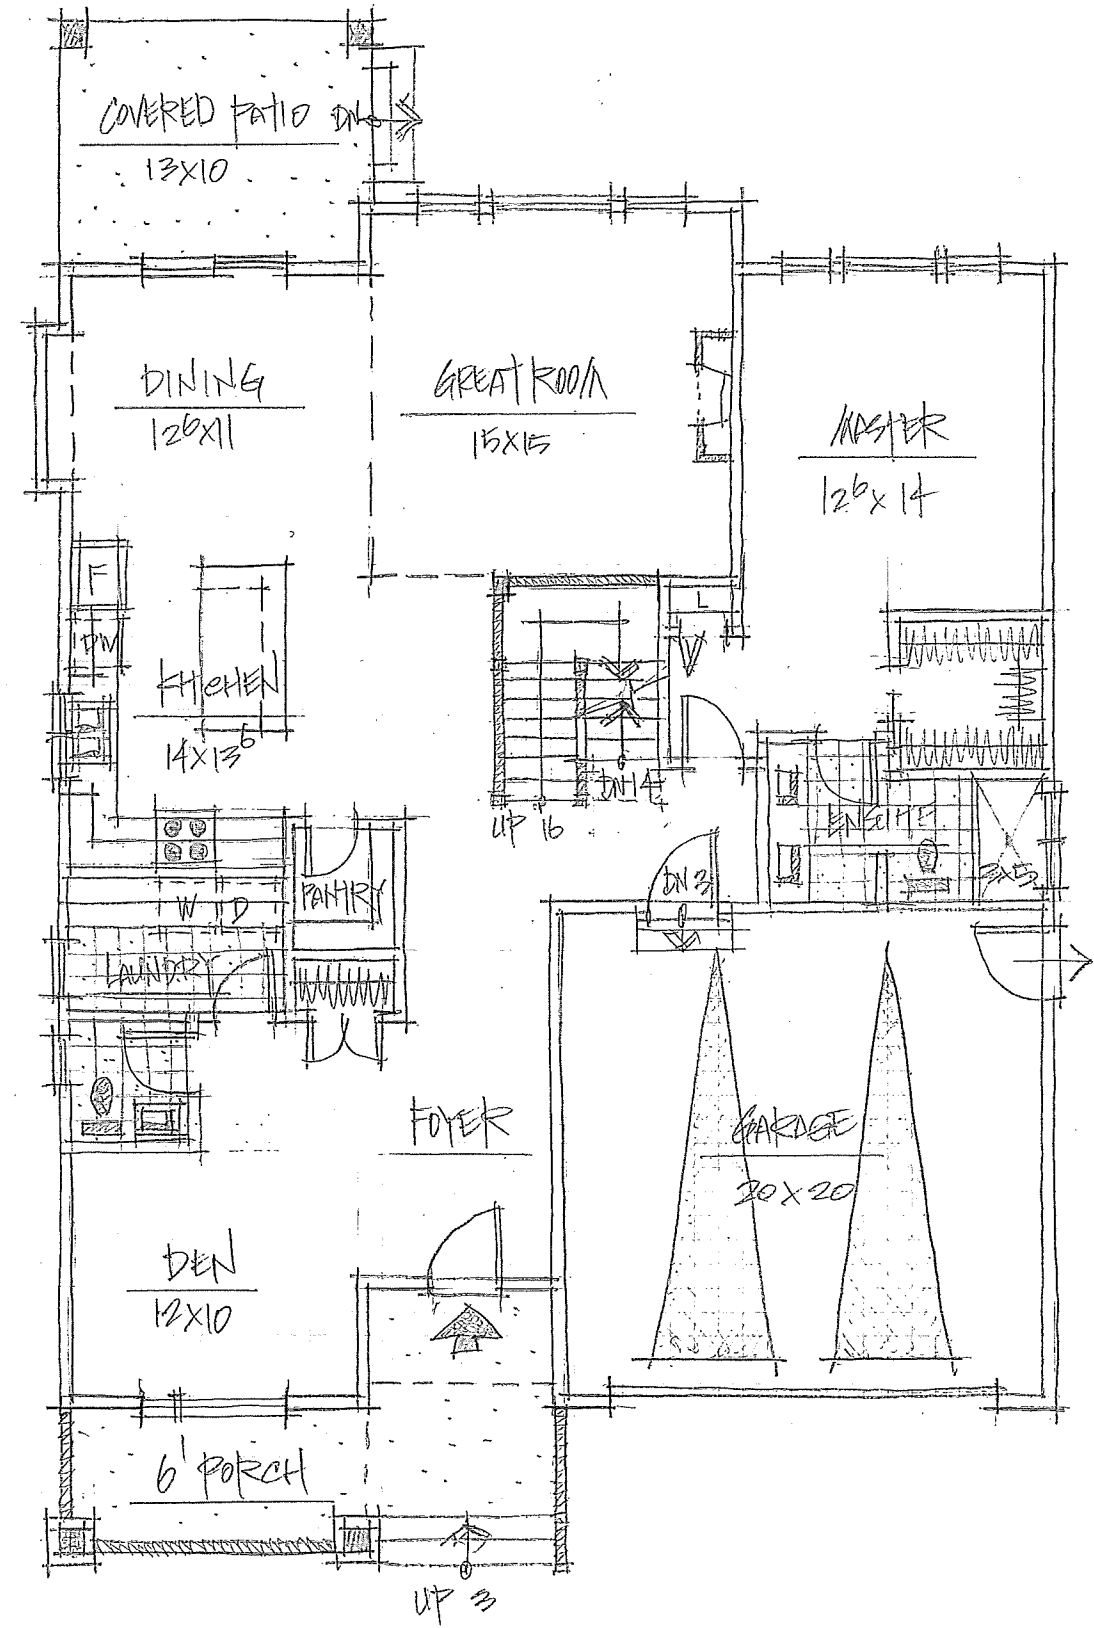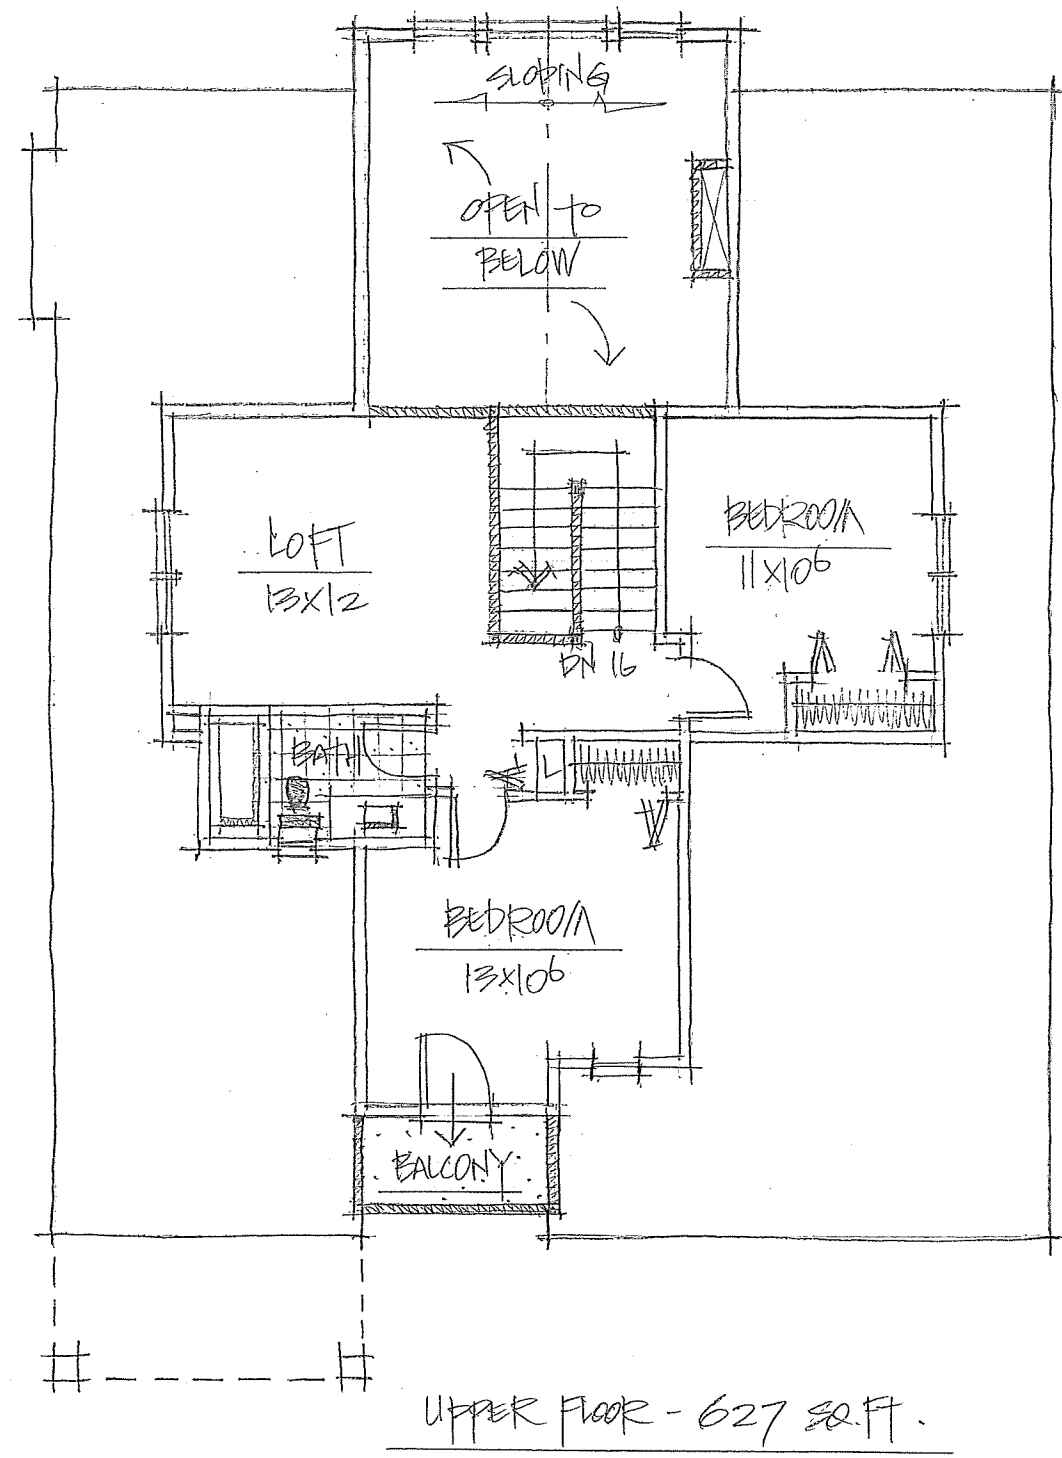

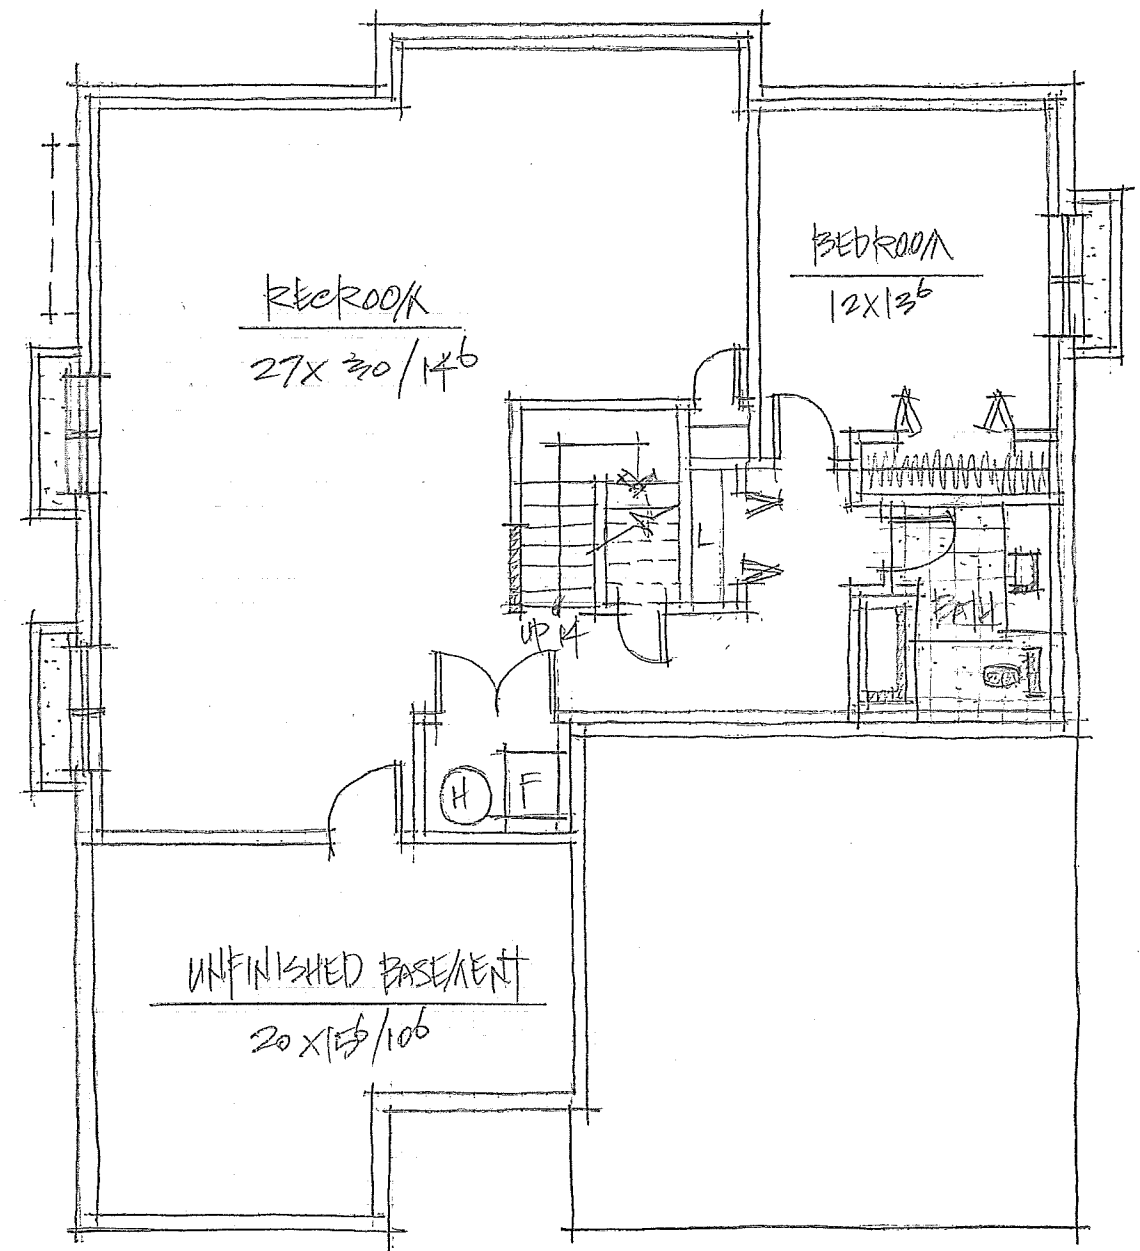


FINISHED - 1255 SQ. FT.
UNFINISHED - 296 SQ. FT.
TOTAL: 1551 SQ. FT.


04. 3/2019

AQUADEL CROSSING II - PLAN 41

TOTAL: 1600 SQ. FT.

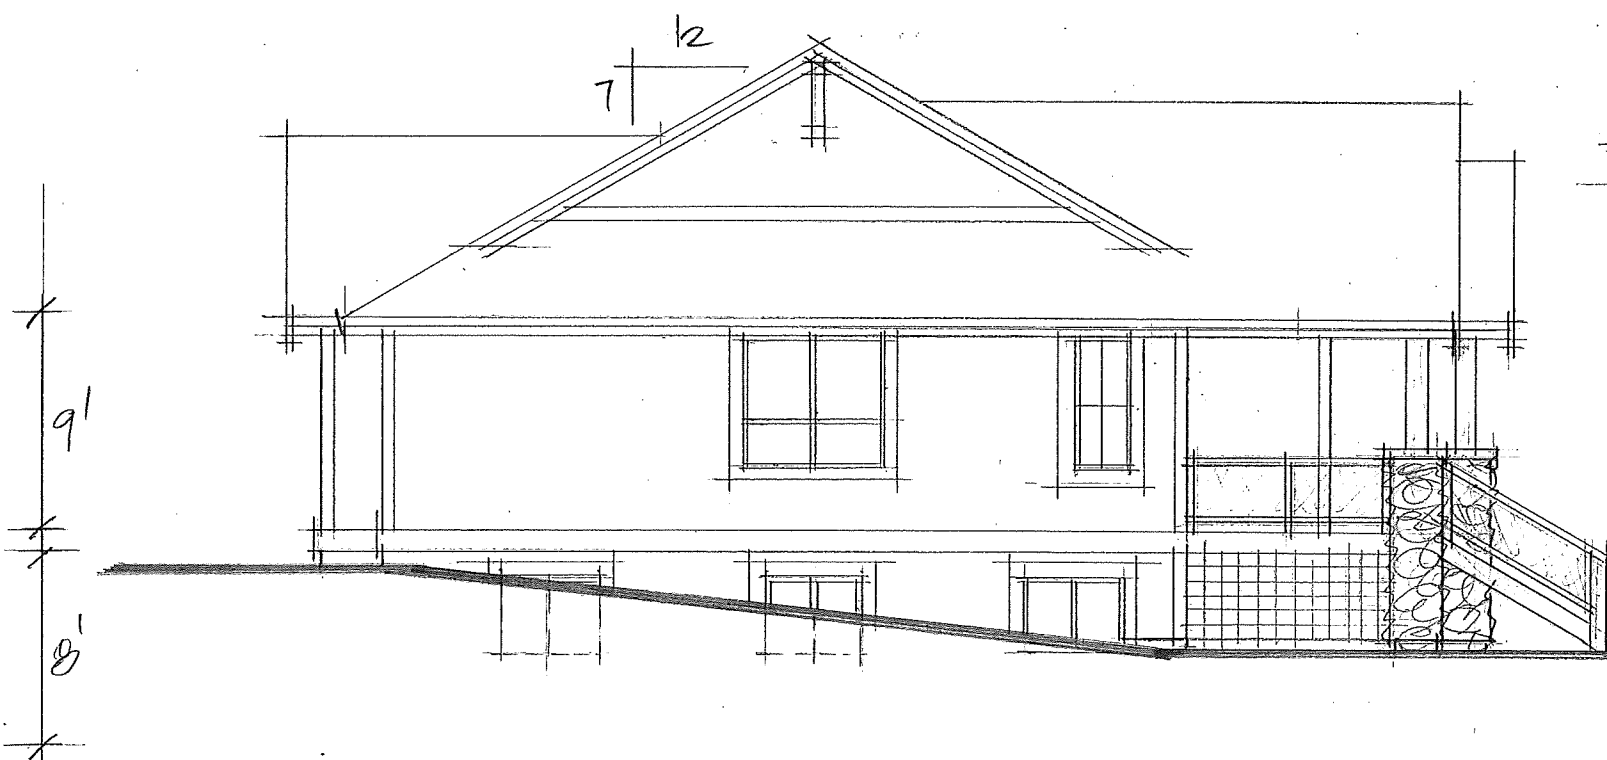


RIGHT ELEVATION

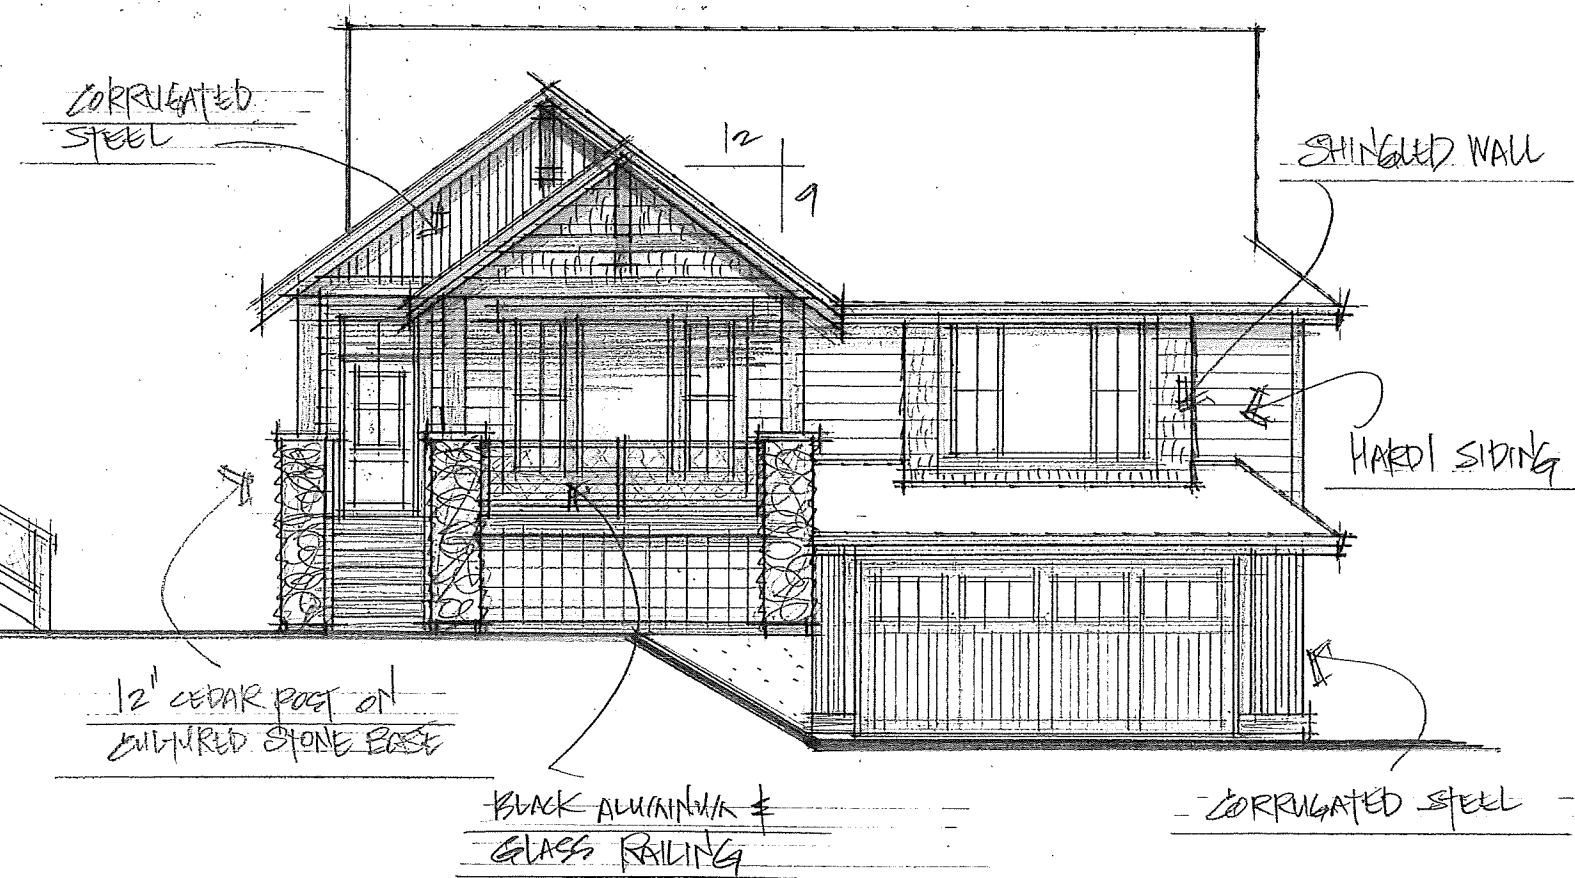

FRONT ELEVATION


04.3/2019

AQUADEL CROSSING III - PLAN 62

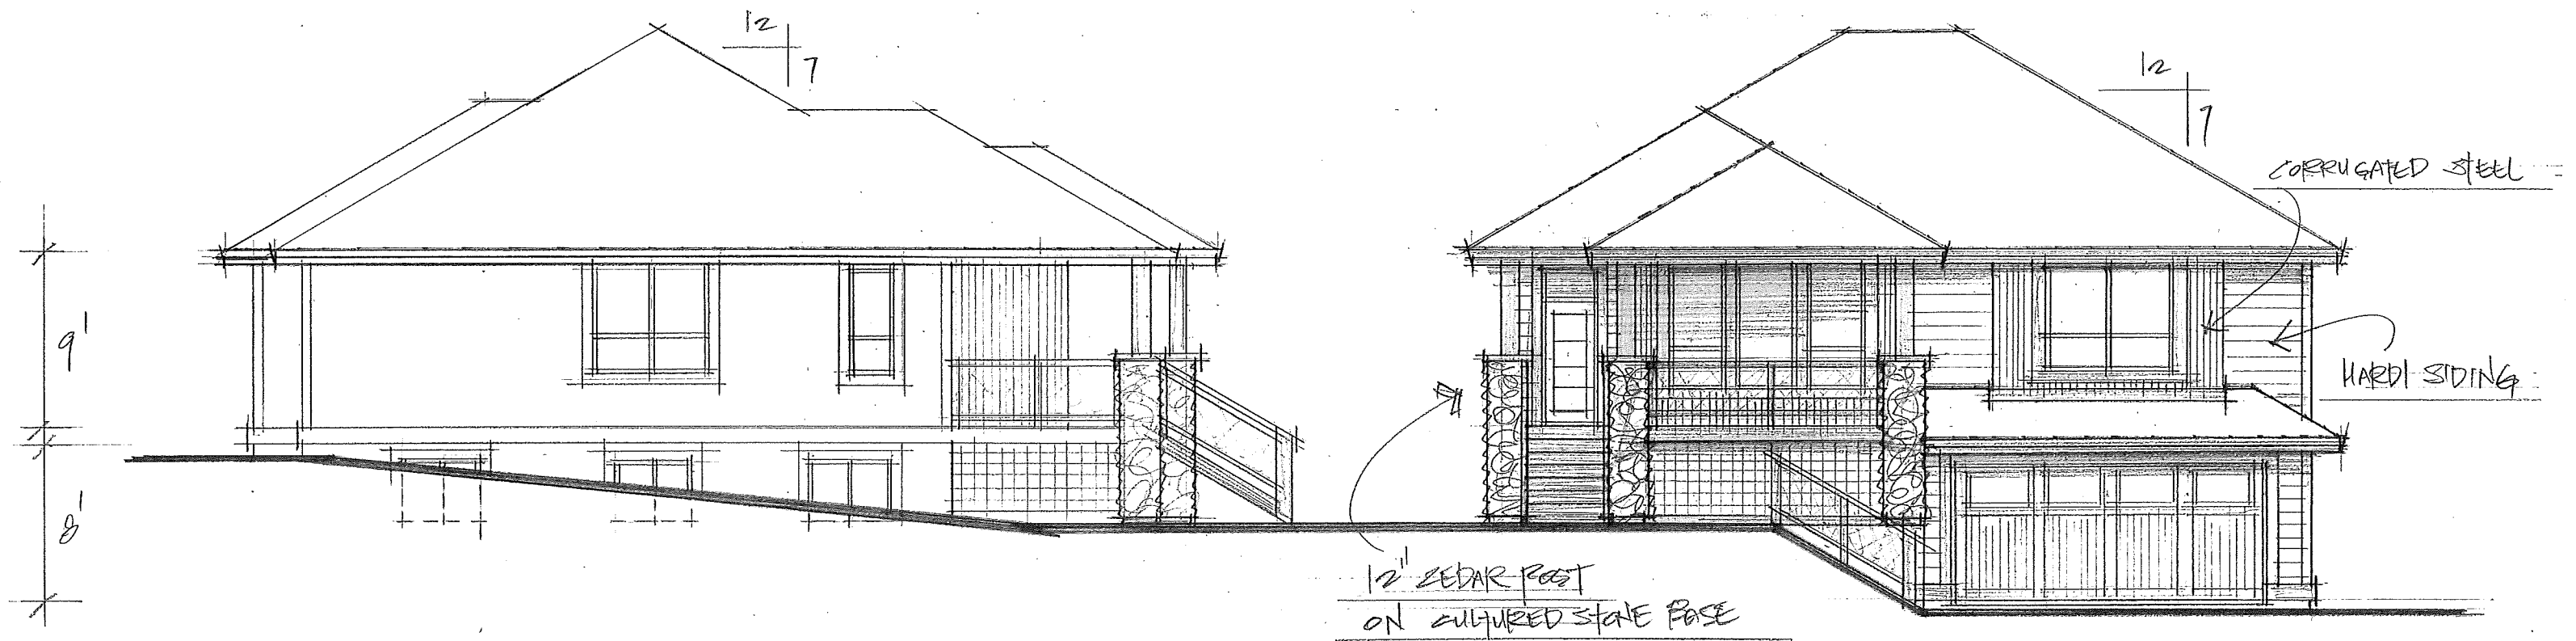

RIGHT ELEVATION

FRONT ELEVATION

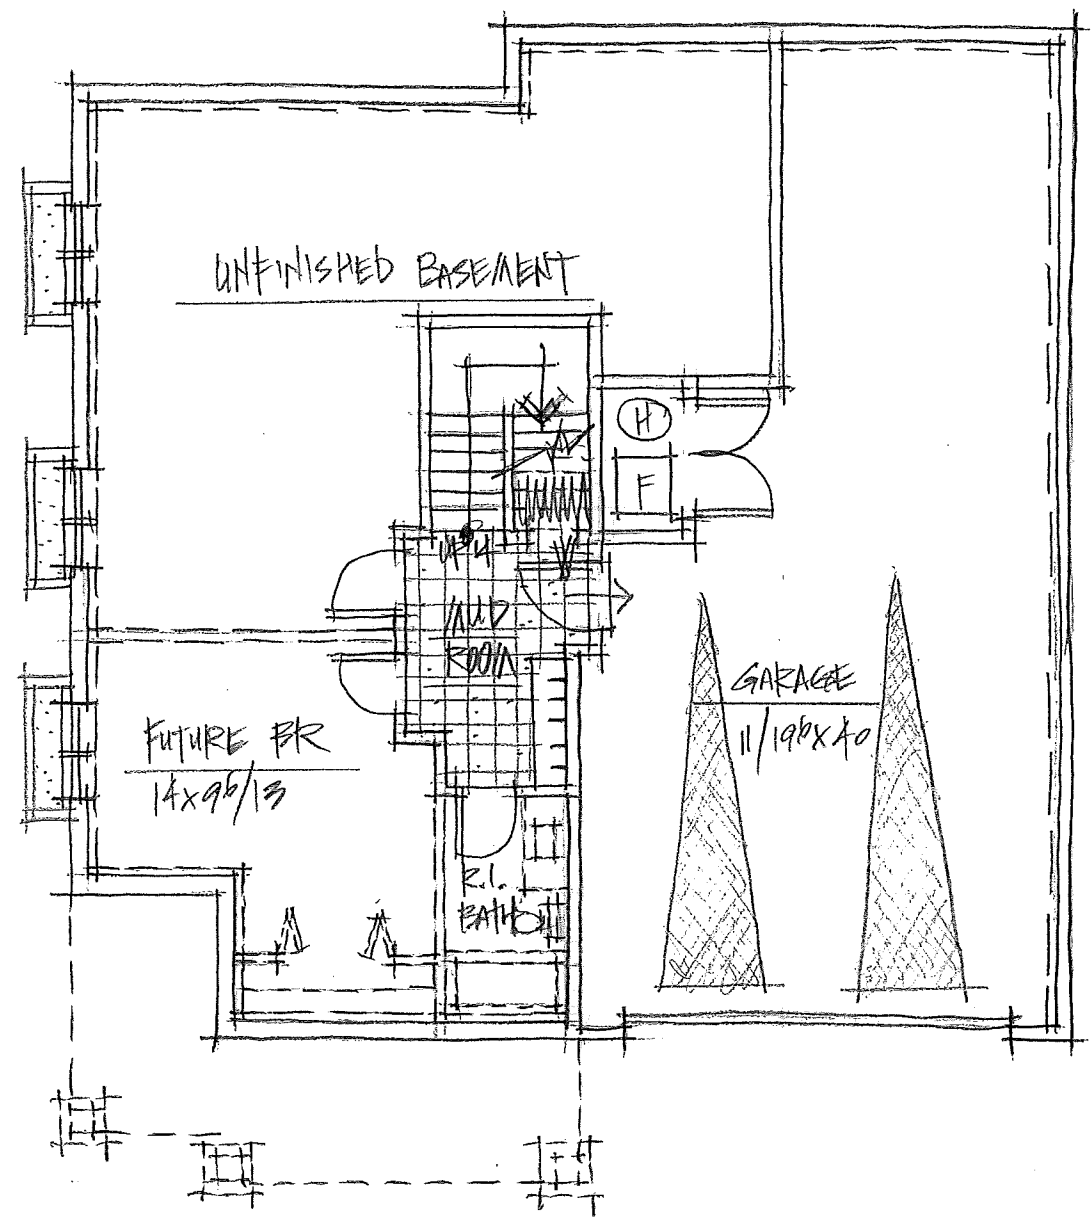

BASEMENT - 965 SQ. FT.

41.5' x 42' 1/4"

AQUADEL CROSSING II - PLAN G

TOTAL: 1600 SQ. FT.

