


GOLF TOURNAMENT

June 8, 2024

Occupant Load 100

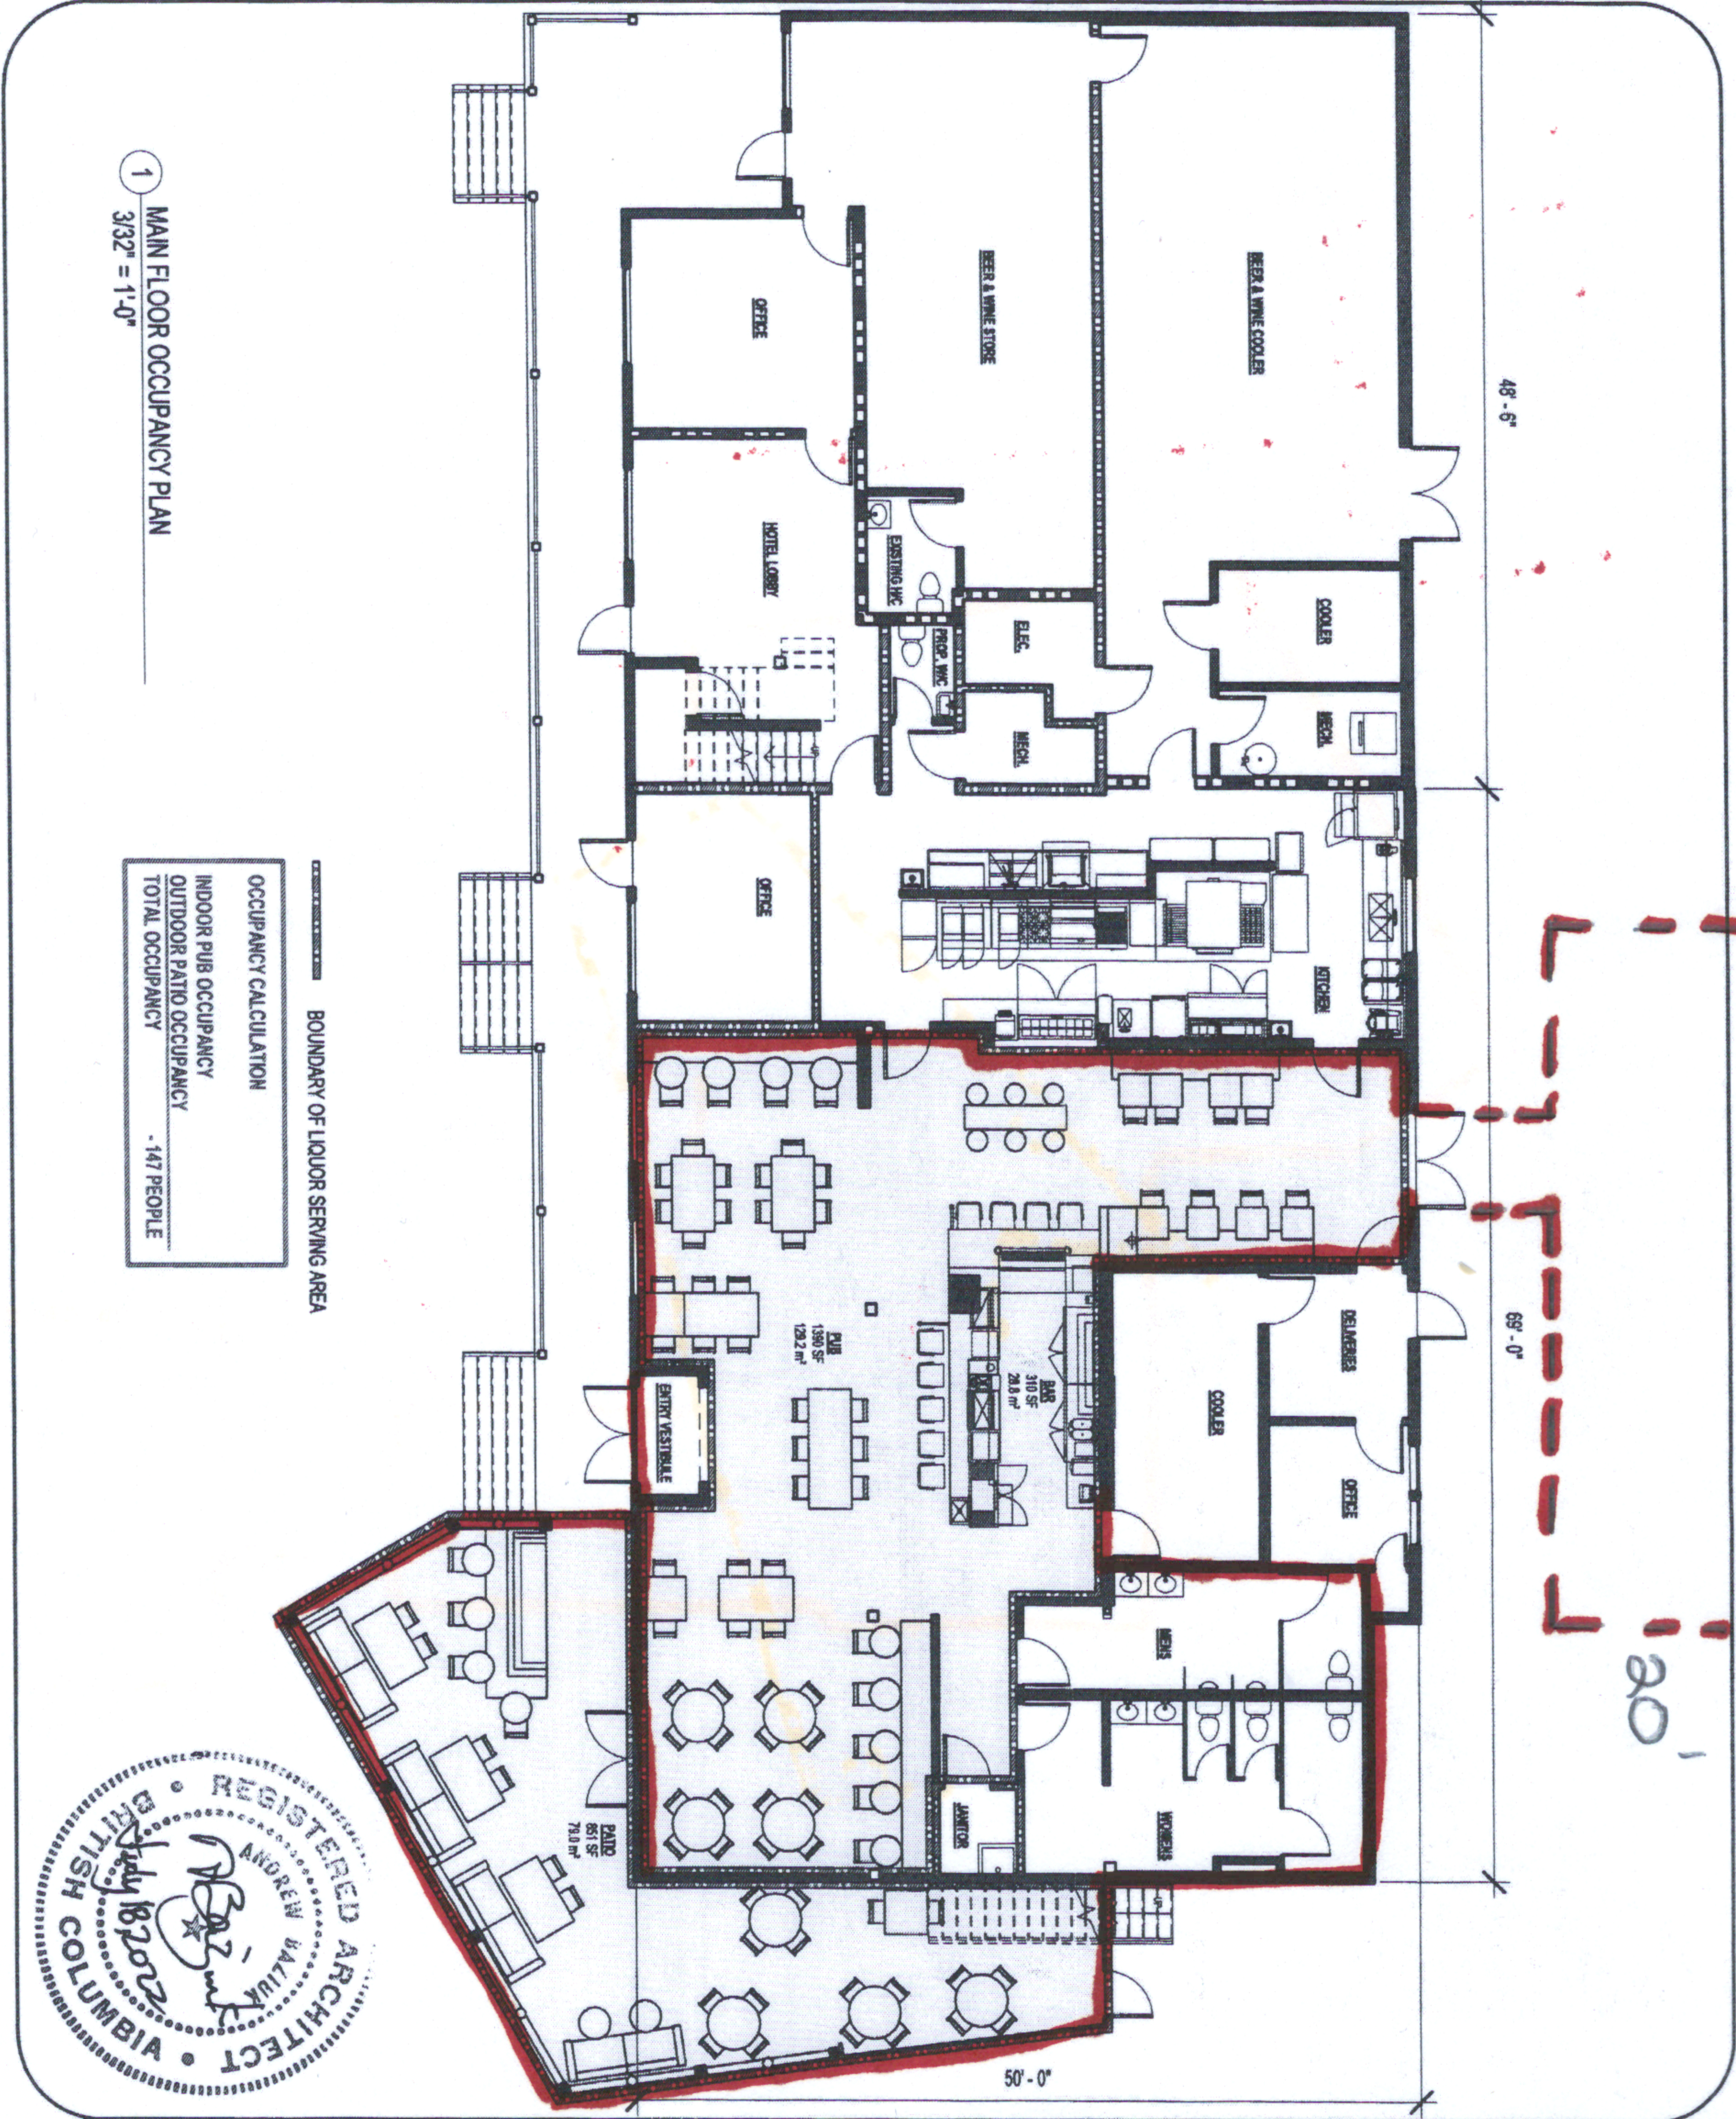

copyright

This drawing is the property of Andrew Bazulik Architect Ltd. Reproduction by any means in part or whole is prohibited.

This plan is only to be used for construction of the project below exclusively. Copyright reserved

Documentation Company Information

**INTEGRITY**  
DESIGN

#202 2020 Abbotsford Way,  
Abbotsford, BC V2S 6X8

Ph. 604 850 2300 Fx. 604 850 0469

info@integritydesign.ca

drawn checked date file  
MM CB 07/14/2022 22-0302

Architect Company Information

andrew  
bazulik

**Architect**

Box 29, Harrison Hot Springs, B.C. V0M 1K0  
780-920-5301 or 604 768-1120

project information

**Sasquatch Inn Proposed  
Addition / Renovation**

46001 Lougheed Highway

**MAIN FLOOR OCCUPANCY  
PLAN**

sheet

**A1**  
1

revision

