













TRAFFIC CONTROL PLAN DATE OF LAST REVISION 2018-08-15 Streetwise TRAFFIC CONTROLLERS LTD TRAFFIC PLAN	Contractor Name:	TCP #	Location:
	Revel Race Series	Overview	Chilliwack Lake to Watson Glen Park
	Job Description:	Dates:	
	Half & Full Marathon	August 17th, 2019	
	Manual for Work on Roadways	Traffic Control Figure Number	
2015 Interim Edition	Contractor Contact:	Phone:	Email:
	Cyndney Westgate	801-867-8062	cydney@brooksee.com
	Traffic Plan Contact:	Phone:	Email:
	Genny Scott	778-860-7247	genny@streetwisetraffic.ca

LEGEND



	TRAFFIC CONTROL PERSON		SIGN FLAGS
	OFFICER		TUBULAR MARKER - TYPE D
	SIGN STAND (TRIPOD)		PILOT VEHICLE
	SIGN STAND (WINDMASTER)		FLASHING ARROW BOARD (FAB)
	FULL MARATHON		TOILETS FOR PARTICIPANTS
	HALF MARATHON		EVENT PARKING

DRAWING SPECIFIC NOTES

- Chwk Lake Rd (Lindeman Lake Pkg Lot to Slesse Rd) - Local Traffic Only - **6:00 AM to 10:45 AM**;
- Chwk Lake Rd (Slesse Rd to Vedder Rd) - Pilot Car Operation - **6:15 AM to 12:15 PM**;
- Vedder Rd (Chwk Lake Rd to Keith Wilson Rd - Encroachment - **7:00 AM to 12:15 PM**;
- Keith Wilson Rd (Vedder Rd to Cowicham Pl) - Encroachment - **7:10 AM to 12:30 PM**;
- Keith Wilson Rd (Cowicham Pl to Watson Glen Park) - SLAT - **7:10 AM to 12:30 PM**.

GENERAL NOTES

- All traffic control shall conform to the MOTI Traffic Management Manual for Work on Roadways 2015
- Signs shown are representations only and the MOTI Catalogue of Standard Traffic Signs should be used for detailed sign design
- Dimensions shown are in meters and are the minimums except as otherwise indicated
- All permanent signage that will conflict with this site will be covered or removed while the works are in effect
- Active Work Zones and Hazards shall be delineated to protect workers and the travelling public
- Maximum distance between cone/delineator/barrel should be 10m
- Tubular markers and signs will be double based and well secured during windy conditions
- **Distances may be adjusted due to urban block length**
- These pages are best printed on a Tabloid (11x17) page size

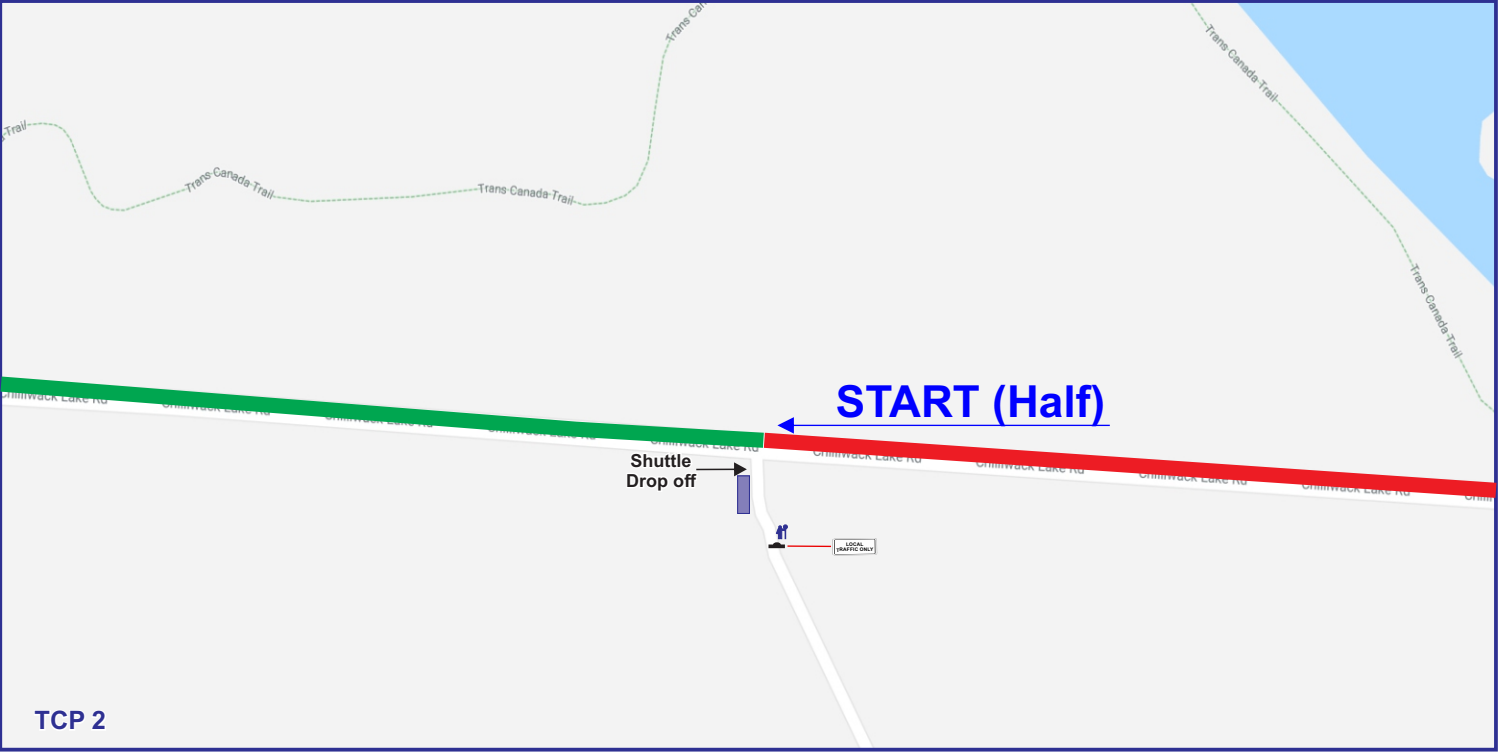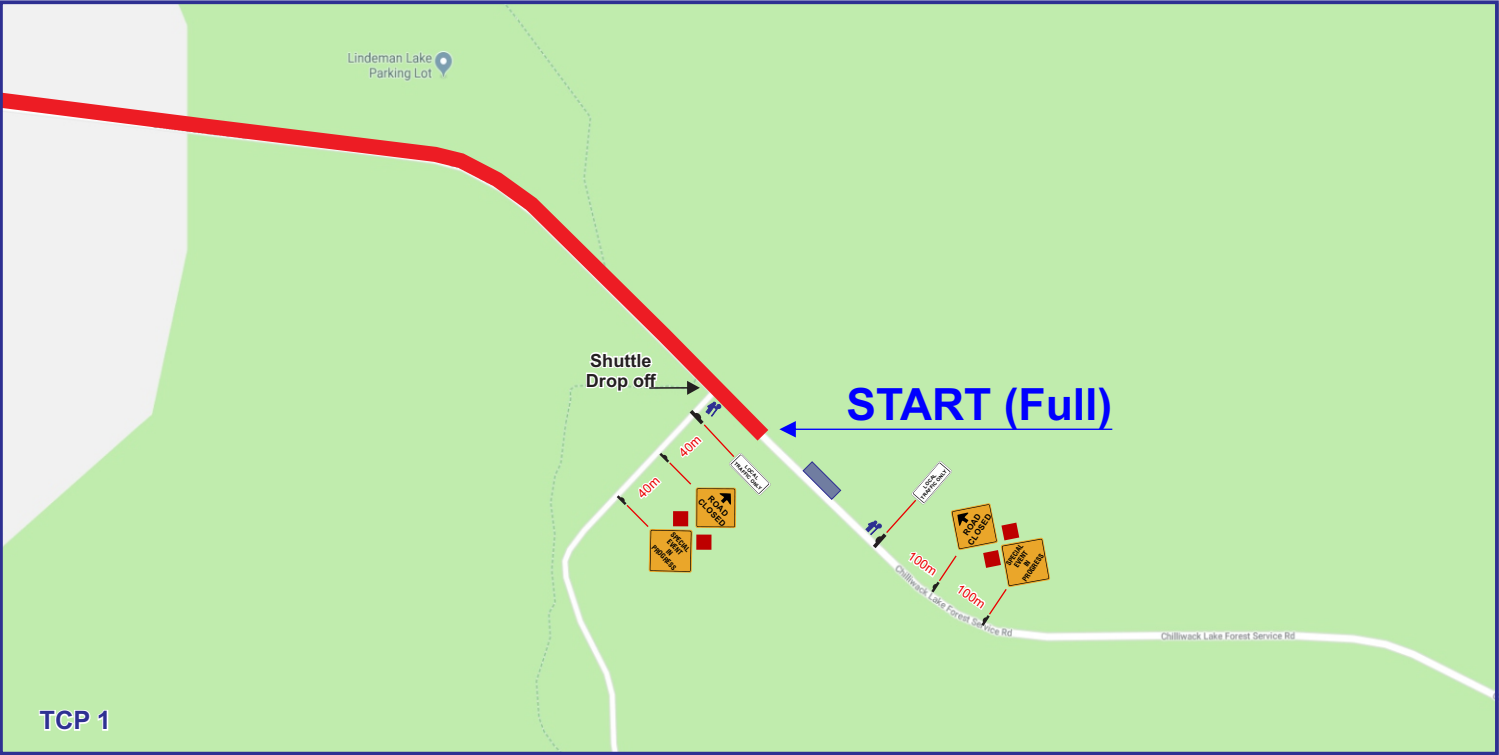


TRAFFIC CONTROL PLAN
DATE OF LAST REVISION
2018-08-15




Contractor Name:	TCP #	Location:
Revel Race Series	TCP 1-4	Chilliwack Lake to Watson Glen Park
Job Description:	Dates:	
Half & Full Marathon	August 17th, 2019	
Manual for Work on Roadways	Traffic Control Figure Number	
2015 Interim Edition		
Contractor Contact:	Phone:	Email:
Cydney Westgate	801-867-8062	cydney@brooksee.com
Traffic Plan Contact:	Phone:	Email:
Genny Scott	778-860-7247	genny@streetwisetraffic.ca

LEGEND	
	TRAFFIC CONTROL PERSON
	OFFICER
	SIGN STAND (TRIPOD)
	SIGN STAND (WINDMASTER)
	FULL MARATHON
	HALF MARATHON
	SIGN FLAGS
	TUBULAR MARKER - TYPE D
	PILOT VEHICLE
	FLASHING ARROW BOARD (FAB)
	TOILETS FOR PARTICIPANTS
	EVENT PARKING

- DRAWING SPECIFIC NOTES**
- Chwk Lake Rd (Lindeman Lake Pkg Lot to Slesse Rd) - Local Traffic Only - 6:00 AM to 10:45 AM;
 - Chwk Lake Rd (Lindeman Lake Pkg Lot to Slesse Rd) - WB lane will be closed & reserved for runners;
 - Chwk Lake Rd (Slesse Rd to Vedder Rd) - Pilot Car Operation - 6:15 AM to 12:15 PM;
 - Tubular Markers (Type D) will be placed along centre line;
 - Officers will be posted at entry points to assist local/visiting traffic & keep them away from runner's path.
- GENERAL NOTES**
- All traffic control shall conform to the MOTI Traffic Management Manual for Work on Roadways 2015
 - Signs shown are representations only and the MOTI Catalogue of Standard Traffic Signs should be used for detailed sign design
 - Dimensions shown are in meters and are the minimums except as otherwise indicated
 - All permanent signage that will conflict with this site will be covered or removed while the works are in effect
 - Active Work Zones and Hazards shall be delineated to protect workers and the travelling public
 - Maximum distance between cone/delineator/barrel should be 10m
 - Tubular markers and signs will be double based and well secured during windy conditions
 - Distances may be adjusted due to urban block length
 - These pages are best printed on a Tabloid (11x17) page size

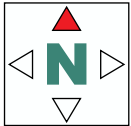

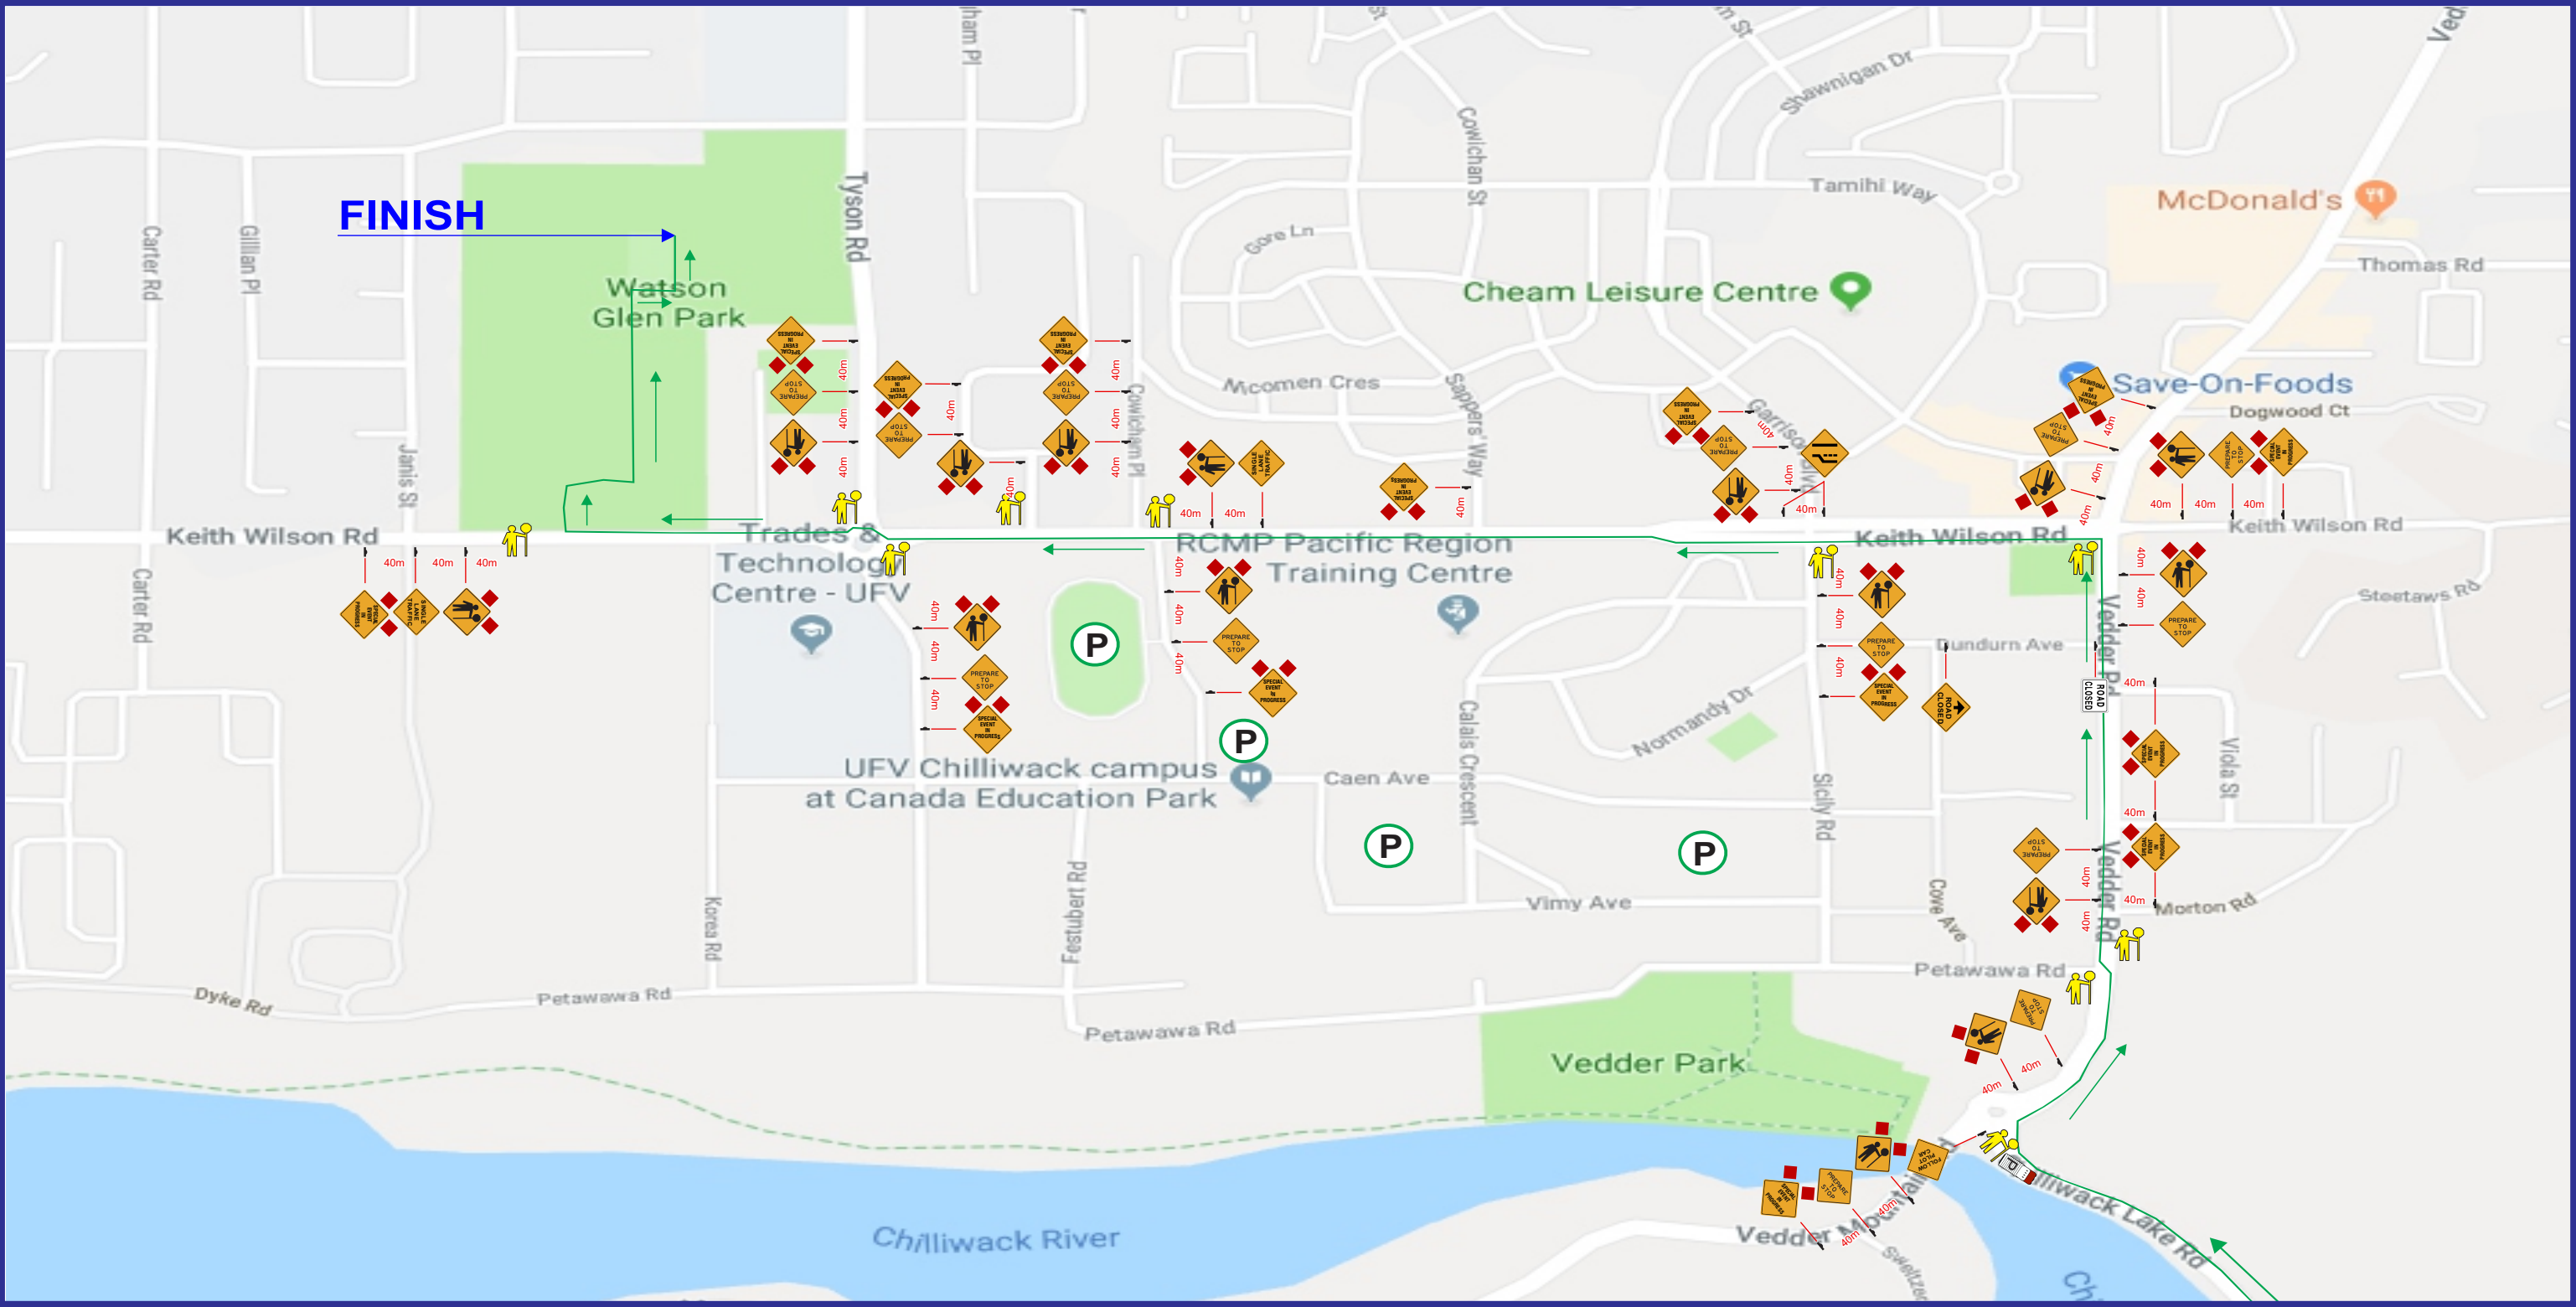

TRAFFIC CONTROL PLAN		
DATE OF LAST REVISION		
2018-08-15		
Streetwise TRAFFIC CONTROLLERS LTD		
TRAFFIC PLAN		
Contractor Name:	TCP #	Location:
Revel Race Series	TCP 5	Chilliwack Lake to Watson Glen Park
Job Description:		Dates:
Half & Full Marathon		August 17th, 2019
Manual for Work on Roadways		Traffic Control Figure Number
2015 Interim Edition		
Contractor Contact:	Phone:	Email:
Cydney Westgate	801-867-8062	cydney@brooksee.com
Traffic Plan Contact:	Phone:	Email:
Genny Scott	778-860-7247	genny@streetwisetraffic.ca

LEGEND	
	TRAFFIC CONTROL PERSON
	OFFICER
	SIGN STAND (TRIPOD)
	SIGN STAND (WINDMASTER)
	FULL MARATHON
	HALF MARATHON
	SIGN FLAGS
	TUBULAR MARKER - TYPE D
	PILOT VEHICLE
	FLASHING ARROW BOARD (FAB)
	TOILETS FOR PARTICIPANTS
	EVENT PARKING

DRAWING SPECIFIC NOTES

- Vedder Rd (Chwk Lake Rd to Keith Wilson Rd) - Encroachment - 7:00 AM to 12:15 PM;
- Keith Wilson Rd (Vedder Rd to Cowichan Pl) - Encroachment - 7:10 AM to 12:30 PM;
- Keith Wilson Rd (Cowichan Pl to Watson Glen Park) - SLAT - 7:10 AM to 12:30 PM;
- Tubular Markers (Type D) will be placed along the road to separate the runners from the traffic.

GENERAL NOTES

- All traffic control shall conform to the MOTI Traffic Management Manual for Work on Roadways 2015
- Signs shown are representations only and the MOTI Catalogue of Standard Traffic Signs should be used for detailed sign design
- Dimensions shown are in meters and are the minimums except as otherwise indicated
- All permanent signage that will conflict with this site will be covered or removed while the works are in effect
- Active Work Zones and Hazards shall be delineated to protect workers and the travelling public
- Maximum distance between cone/delineator/barrel should be 10m
- Tubular markers and signs will be double based and well secured during windy conditions
- Distances may be adjusted due to urban block length
- These pages are best printed on a Tabloid (11x17) page size

