


OCCUPANT COUNT

 INDOOR LOUNGE OCCUPANCY	36 OCCUPANTS
 PICNIC AREA OCCUPANCY:	56 OCCUPANTS
 PATIO OCCUPANCY:	56 OCCUPANTS
TOTAL OCCUPANTS FOR LICENSE:	148 OCCUPANTS

WASHROOMS IN BUILDING SUPPORTS AN OCCUPANT LOAD OF 50. 4 ADDITIONAL WASHROOMS IN ADJACENT STRUCTURES (ACCESSIBLE DURING PATIO AND PICNIC AREA OPERATIONS) BRING THE SUPPORTED OCCUPANT LOAD TO 150.

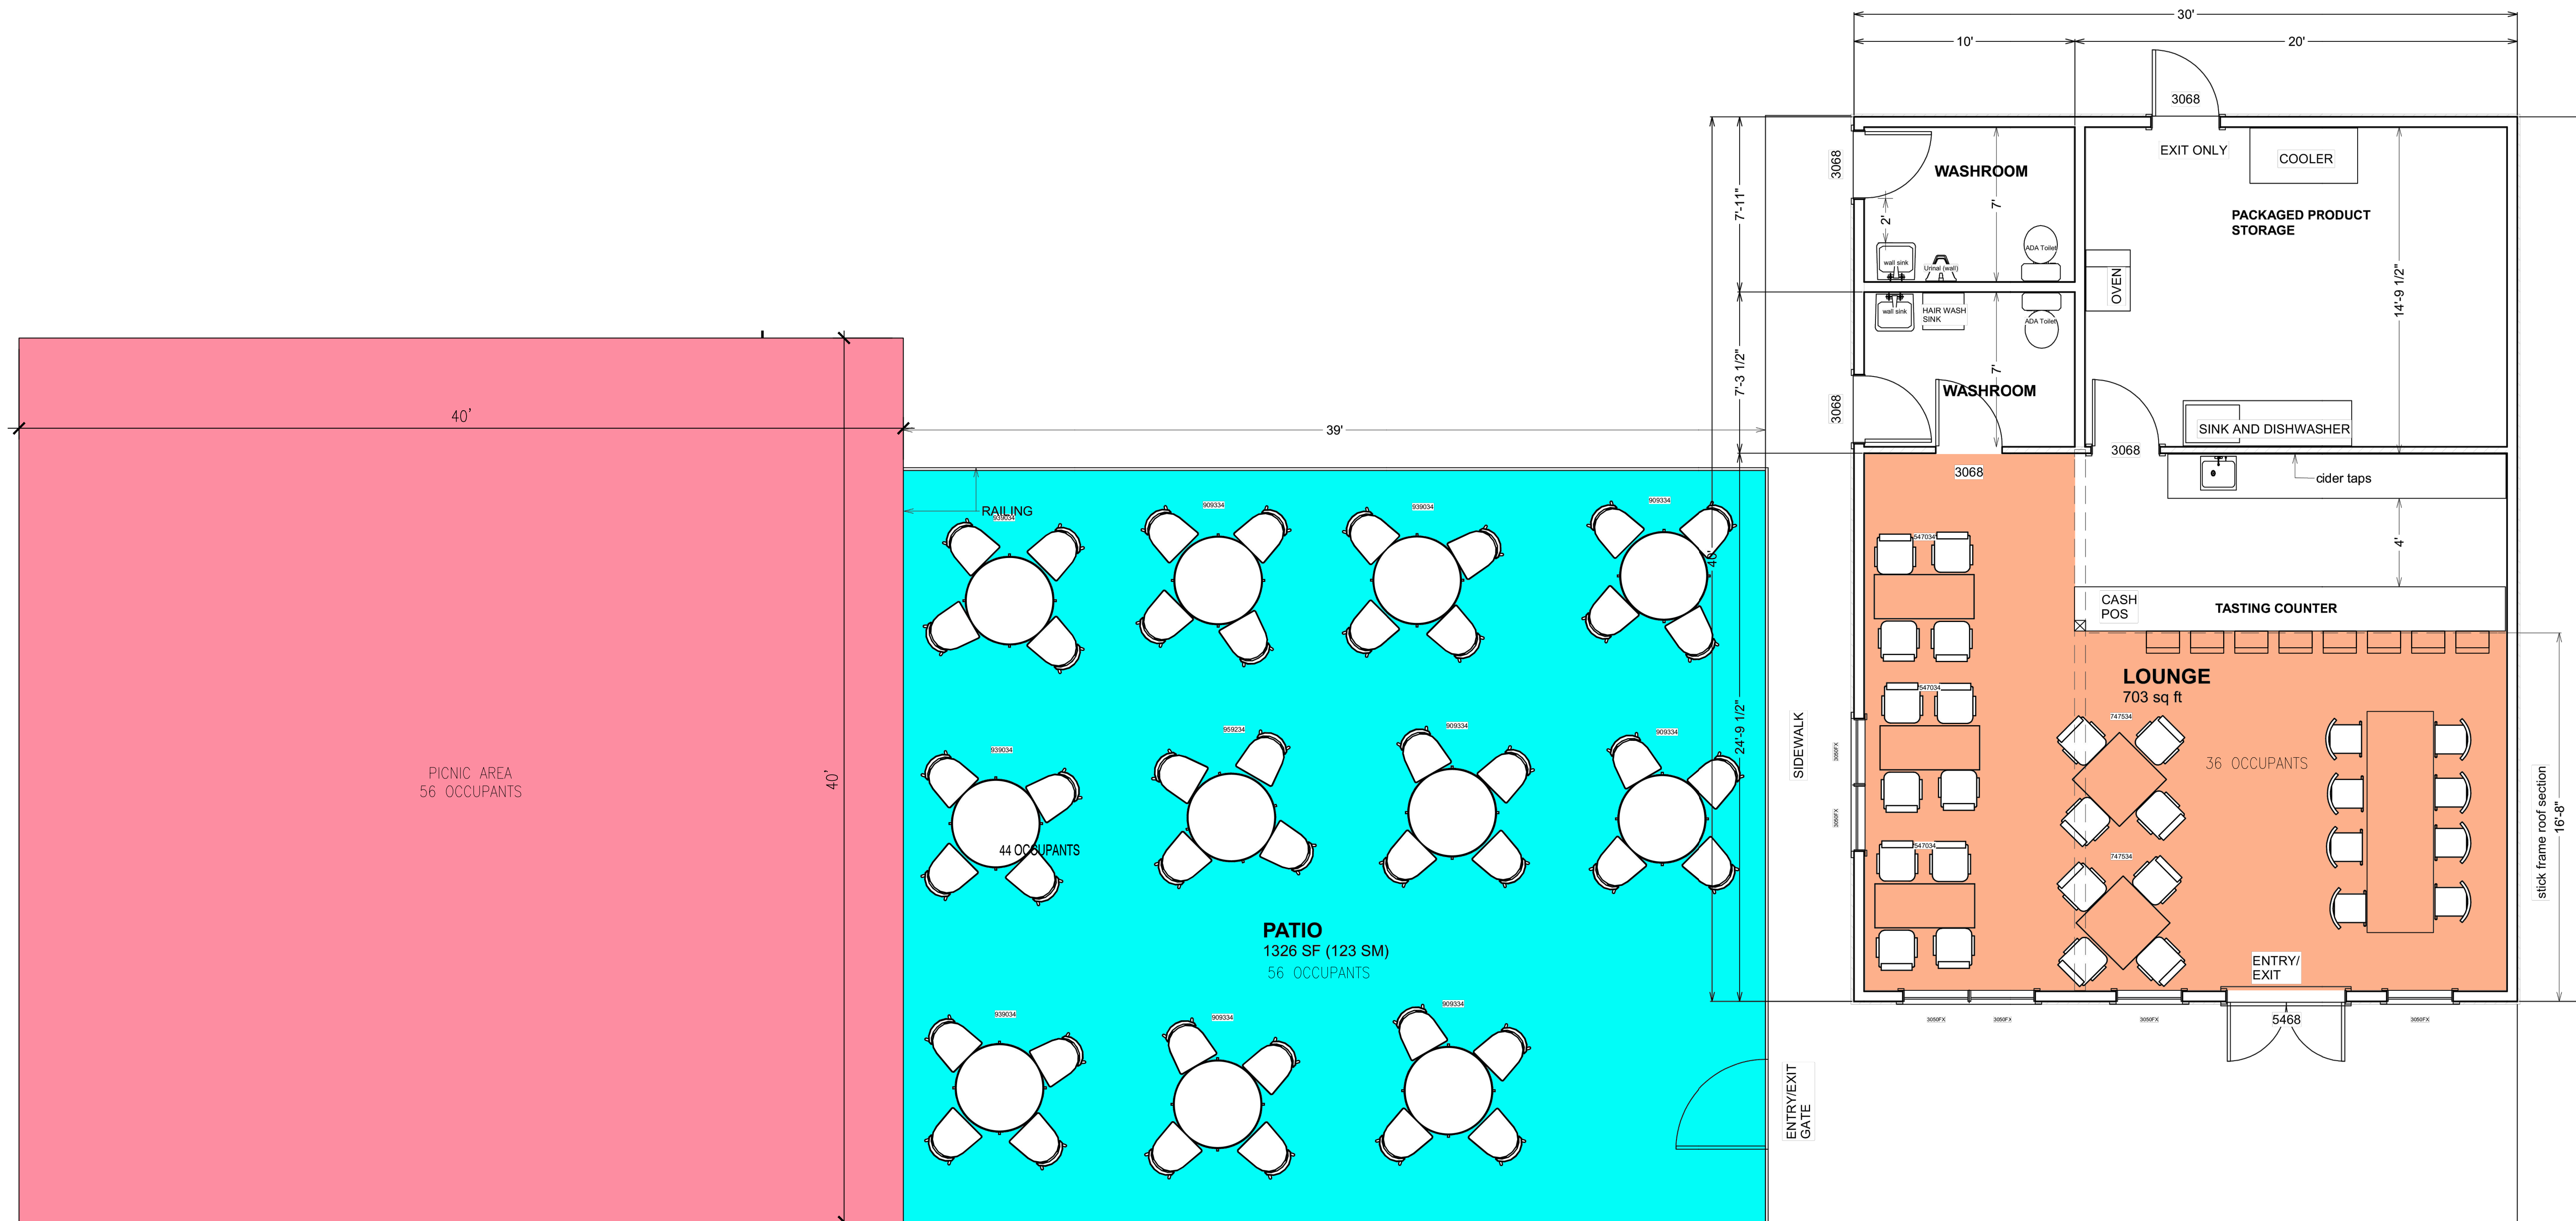

REV	DATE	DESCRIPTION	DR	RV

DRAWINGS AND SPECIFICATIONS, AS INSTRUMENTS OF SERVICE, ARE THE PROPERTY OF ISEL ARCHITECTURE. THE COPYRIGHT IN THE SAME BEING RESERVED TO THEM. NO REPRODUCTION IS ALLOWED WITHOUT THE PERMISSION OF ISEL ARCHITECTURE AND WHEN MADE MUST BEAR ITS NAME. ALL PRINTS TO BE RETURNED.

THIS DRAWING MUST NOT BE SCALED. THE CONTRACTOR IS TO VERIFY ALL DRAWING DIMENSIONS AND DATA NOTED HEREIN WITH CONDITIONS ON THE SITE AND IS HELD RESPONSIBLE FOR REPORTING DISCREPANCIES TO ISEL ARCHITECTURE. THIS DRAWING IS NOT TO BE USED FOR CONSTRUCTION PURPOSES UNLESS SIGNED BY THE CONSULTANT.

PROJECT:
CHESTNUT SPRINGS CIDER & LOUNGE

1331 JANOVICK ROAD
LINDELL BEACH, BC

SHEET TITLE:

SEATING PLAN

1 SEATING PLAN
1/4" = 1'-0"

PLT DATE: 11/13/2024	PROJECT NO: 24204
SCALE: AS SHOWN	REVISION:
DRAWING NO: A1	